



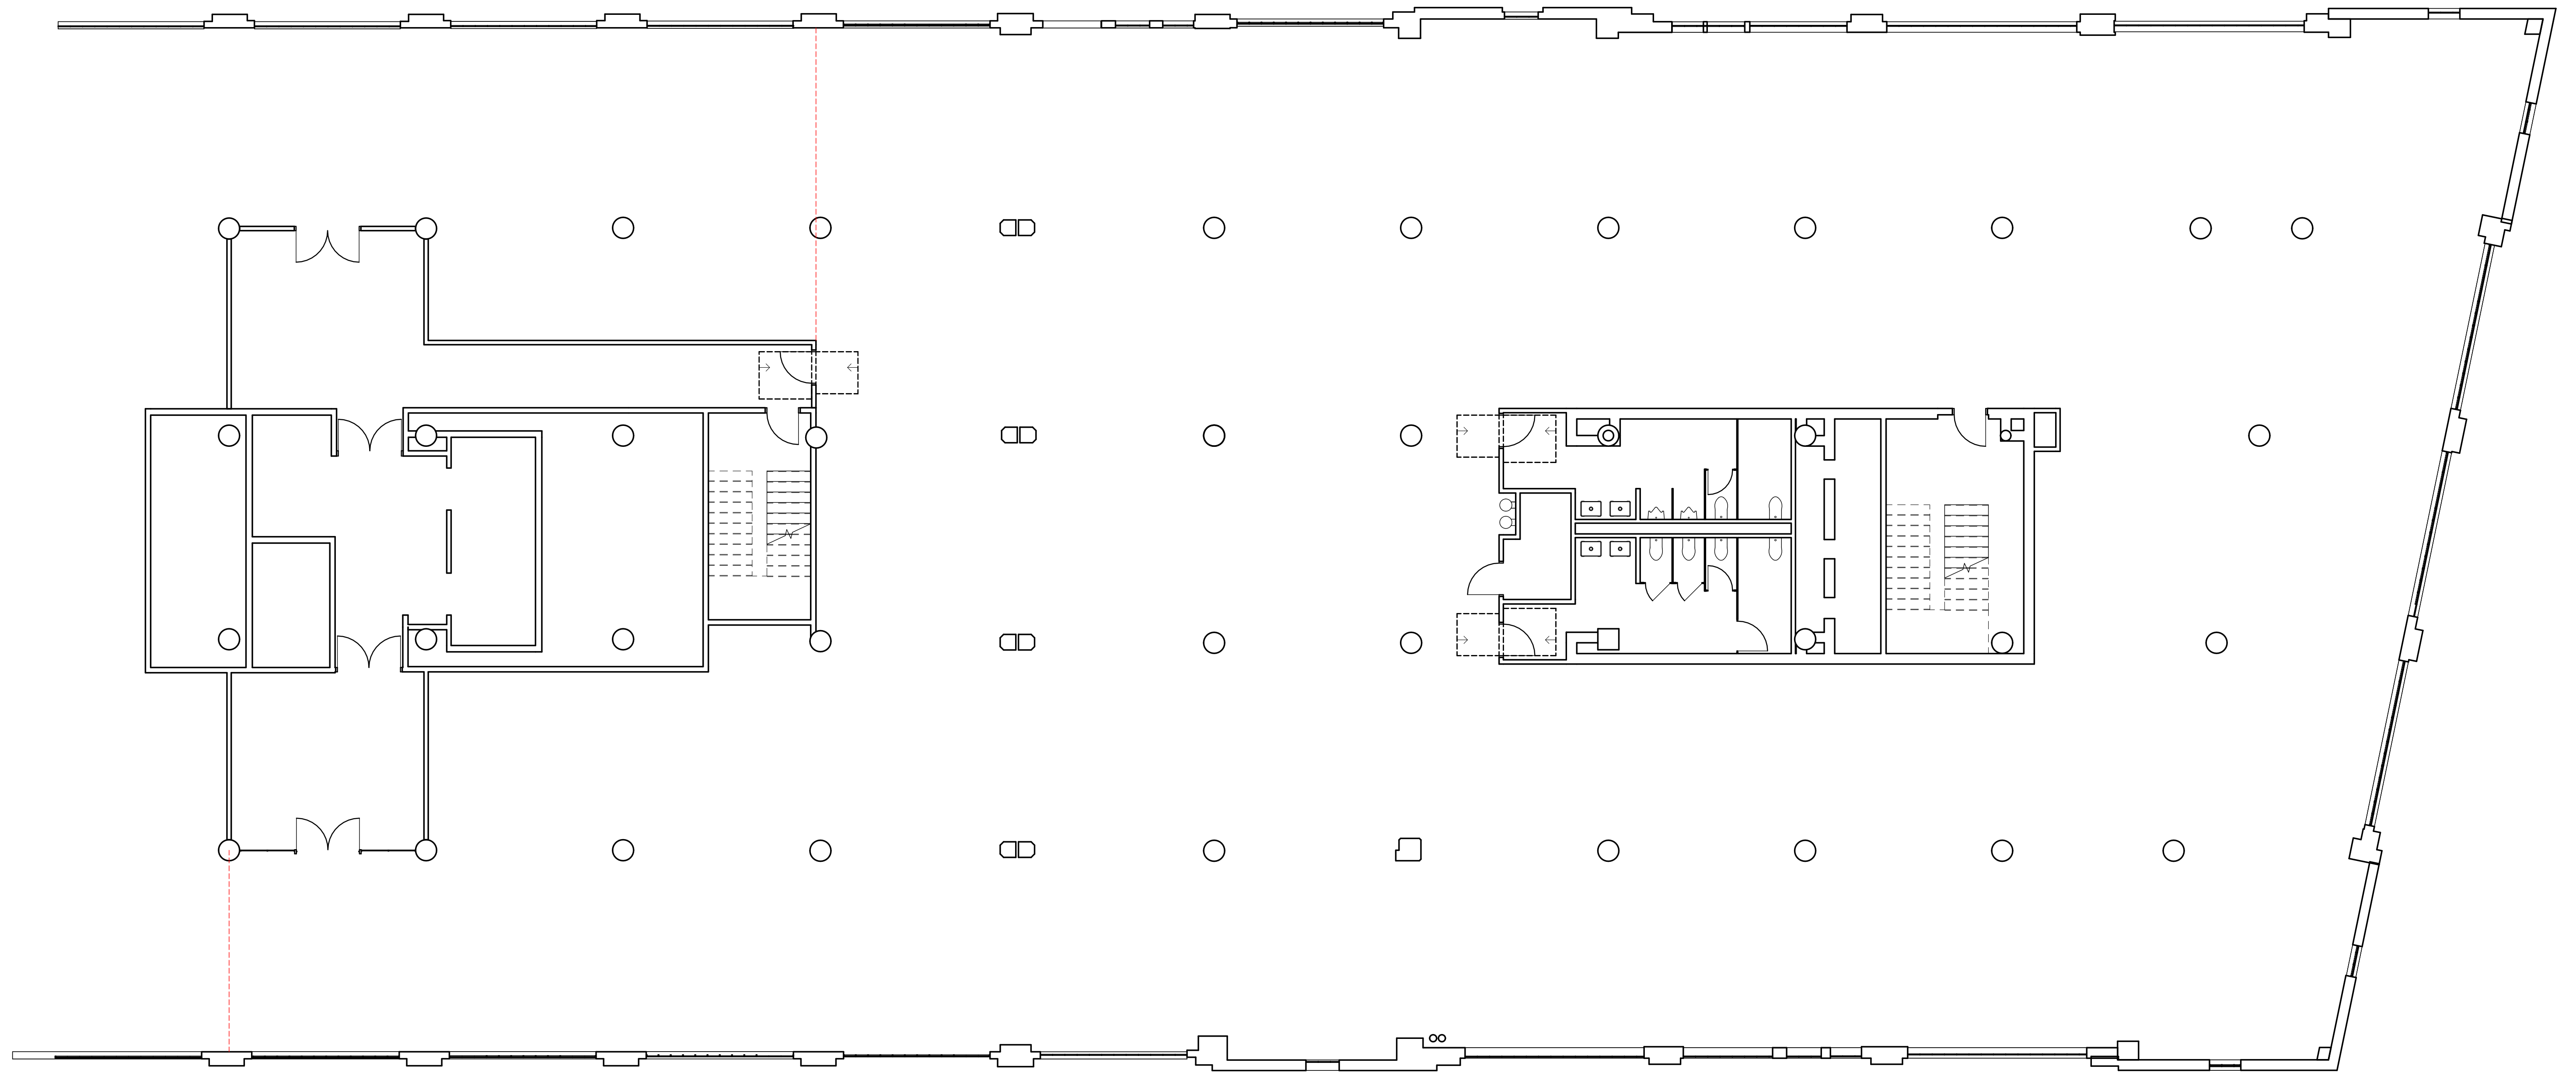

HOK - THE ROW

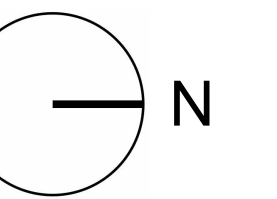

TF04A Floor Plan
Scale: 1/8" = 1'-0"

NEXT
757 South Alameda Street
Suite 400
Los Angeles, CA 90021

Steelcase