


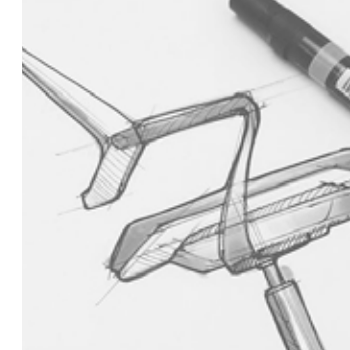

N E X T

Innovation that Never Stops Moving Forward



Wellness

For offices spaces, it is imperative that designers focus on the physical and psychological wellness of its visitors. If this is achieved, the staff will become more productive while the patients will have a more enjoyable experience and are more likely to return.

This can be achieved by adding elements to support: **technology, physical comfort, rejuvenation, flexibility, connections to nature, touch down spaces, respite spaces, and privacy.**



“
Built Environments
Shape Physical & Mental
Health
”

An aerial photograph of Seattle, Washington, showing the city skyline and the Port of Seattle. The image is in black and white, with a dark grey overlay on the left side where the text is located. The skyline features several tall buildings, including the Smith Tower. The port area in the foreground shows a large container ship docked at a pier, with numerous shipping containers and cranes. The water of the Puget Sound is visible in the lower left, reflecting light.

SEATTLE, Washington

Seattle is the fastest growing major city in the United states and serves as a major gate way for trade with Asia. The seaport city rests beside Puget Sound, which is an inlet of the Pacific Ocean. Its culture is greatly connected to the ocean because of trade through the Port of Seattle and tourism that the west coast city attracts.

Next: Innovation that
Never Stops Moving
Forward

Gold

Throughout the **active spaces**, yellow is used because it is psychologically the happiest color, stimulates mental processes, instills optimism, and sparks creativity.




Azure Blue


Throughout the inactive, **respite spaces**, blue is used to promote tranquility and calmness in order to encourage rejuvenation.



Process

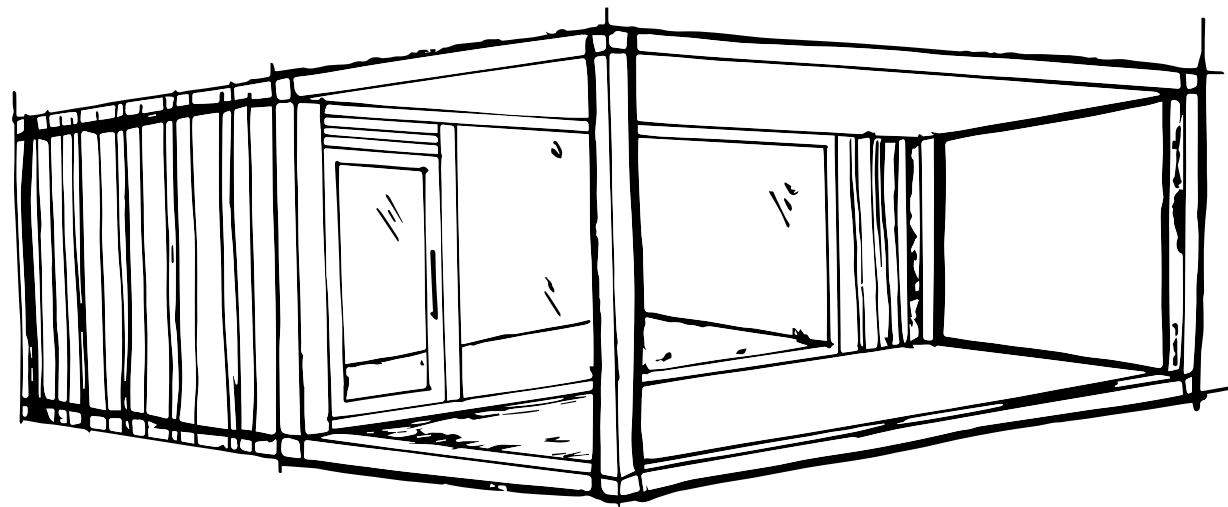


Conference Room

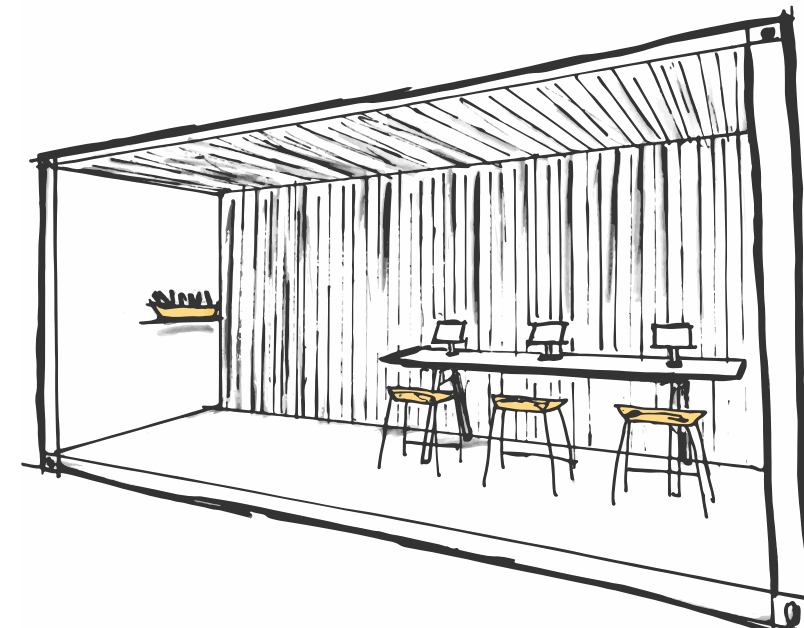

Education Zone




Container Corner

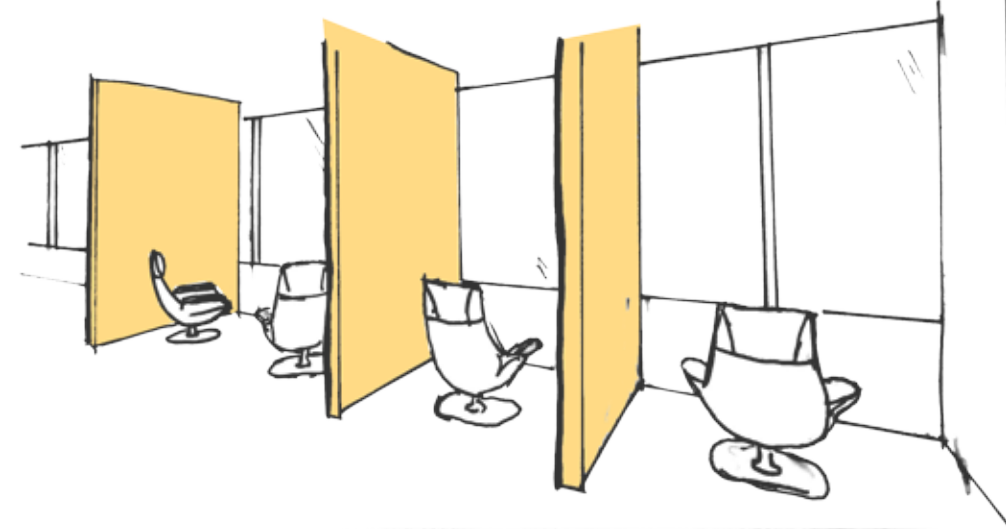

Relaxation Space




Work Cafe Spaces

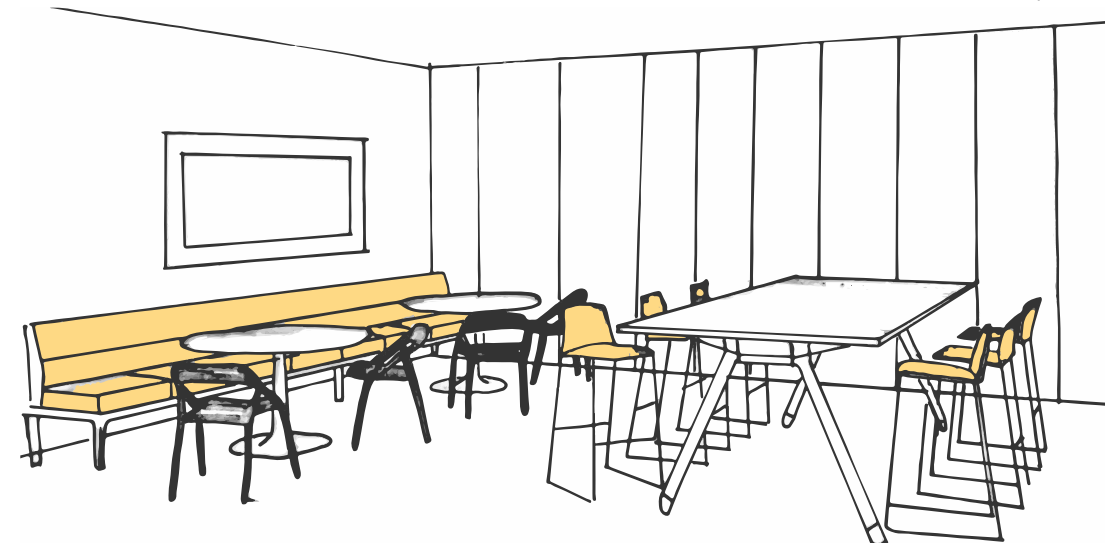

Cafe

Floor Plan

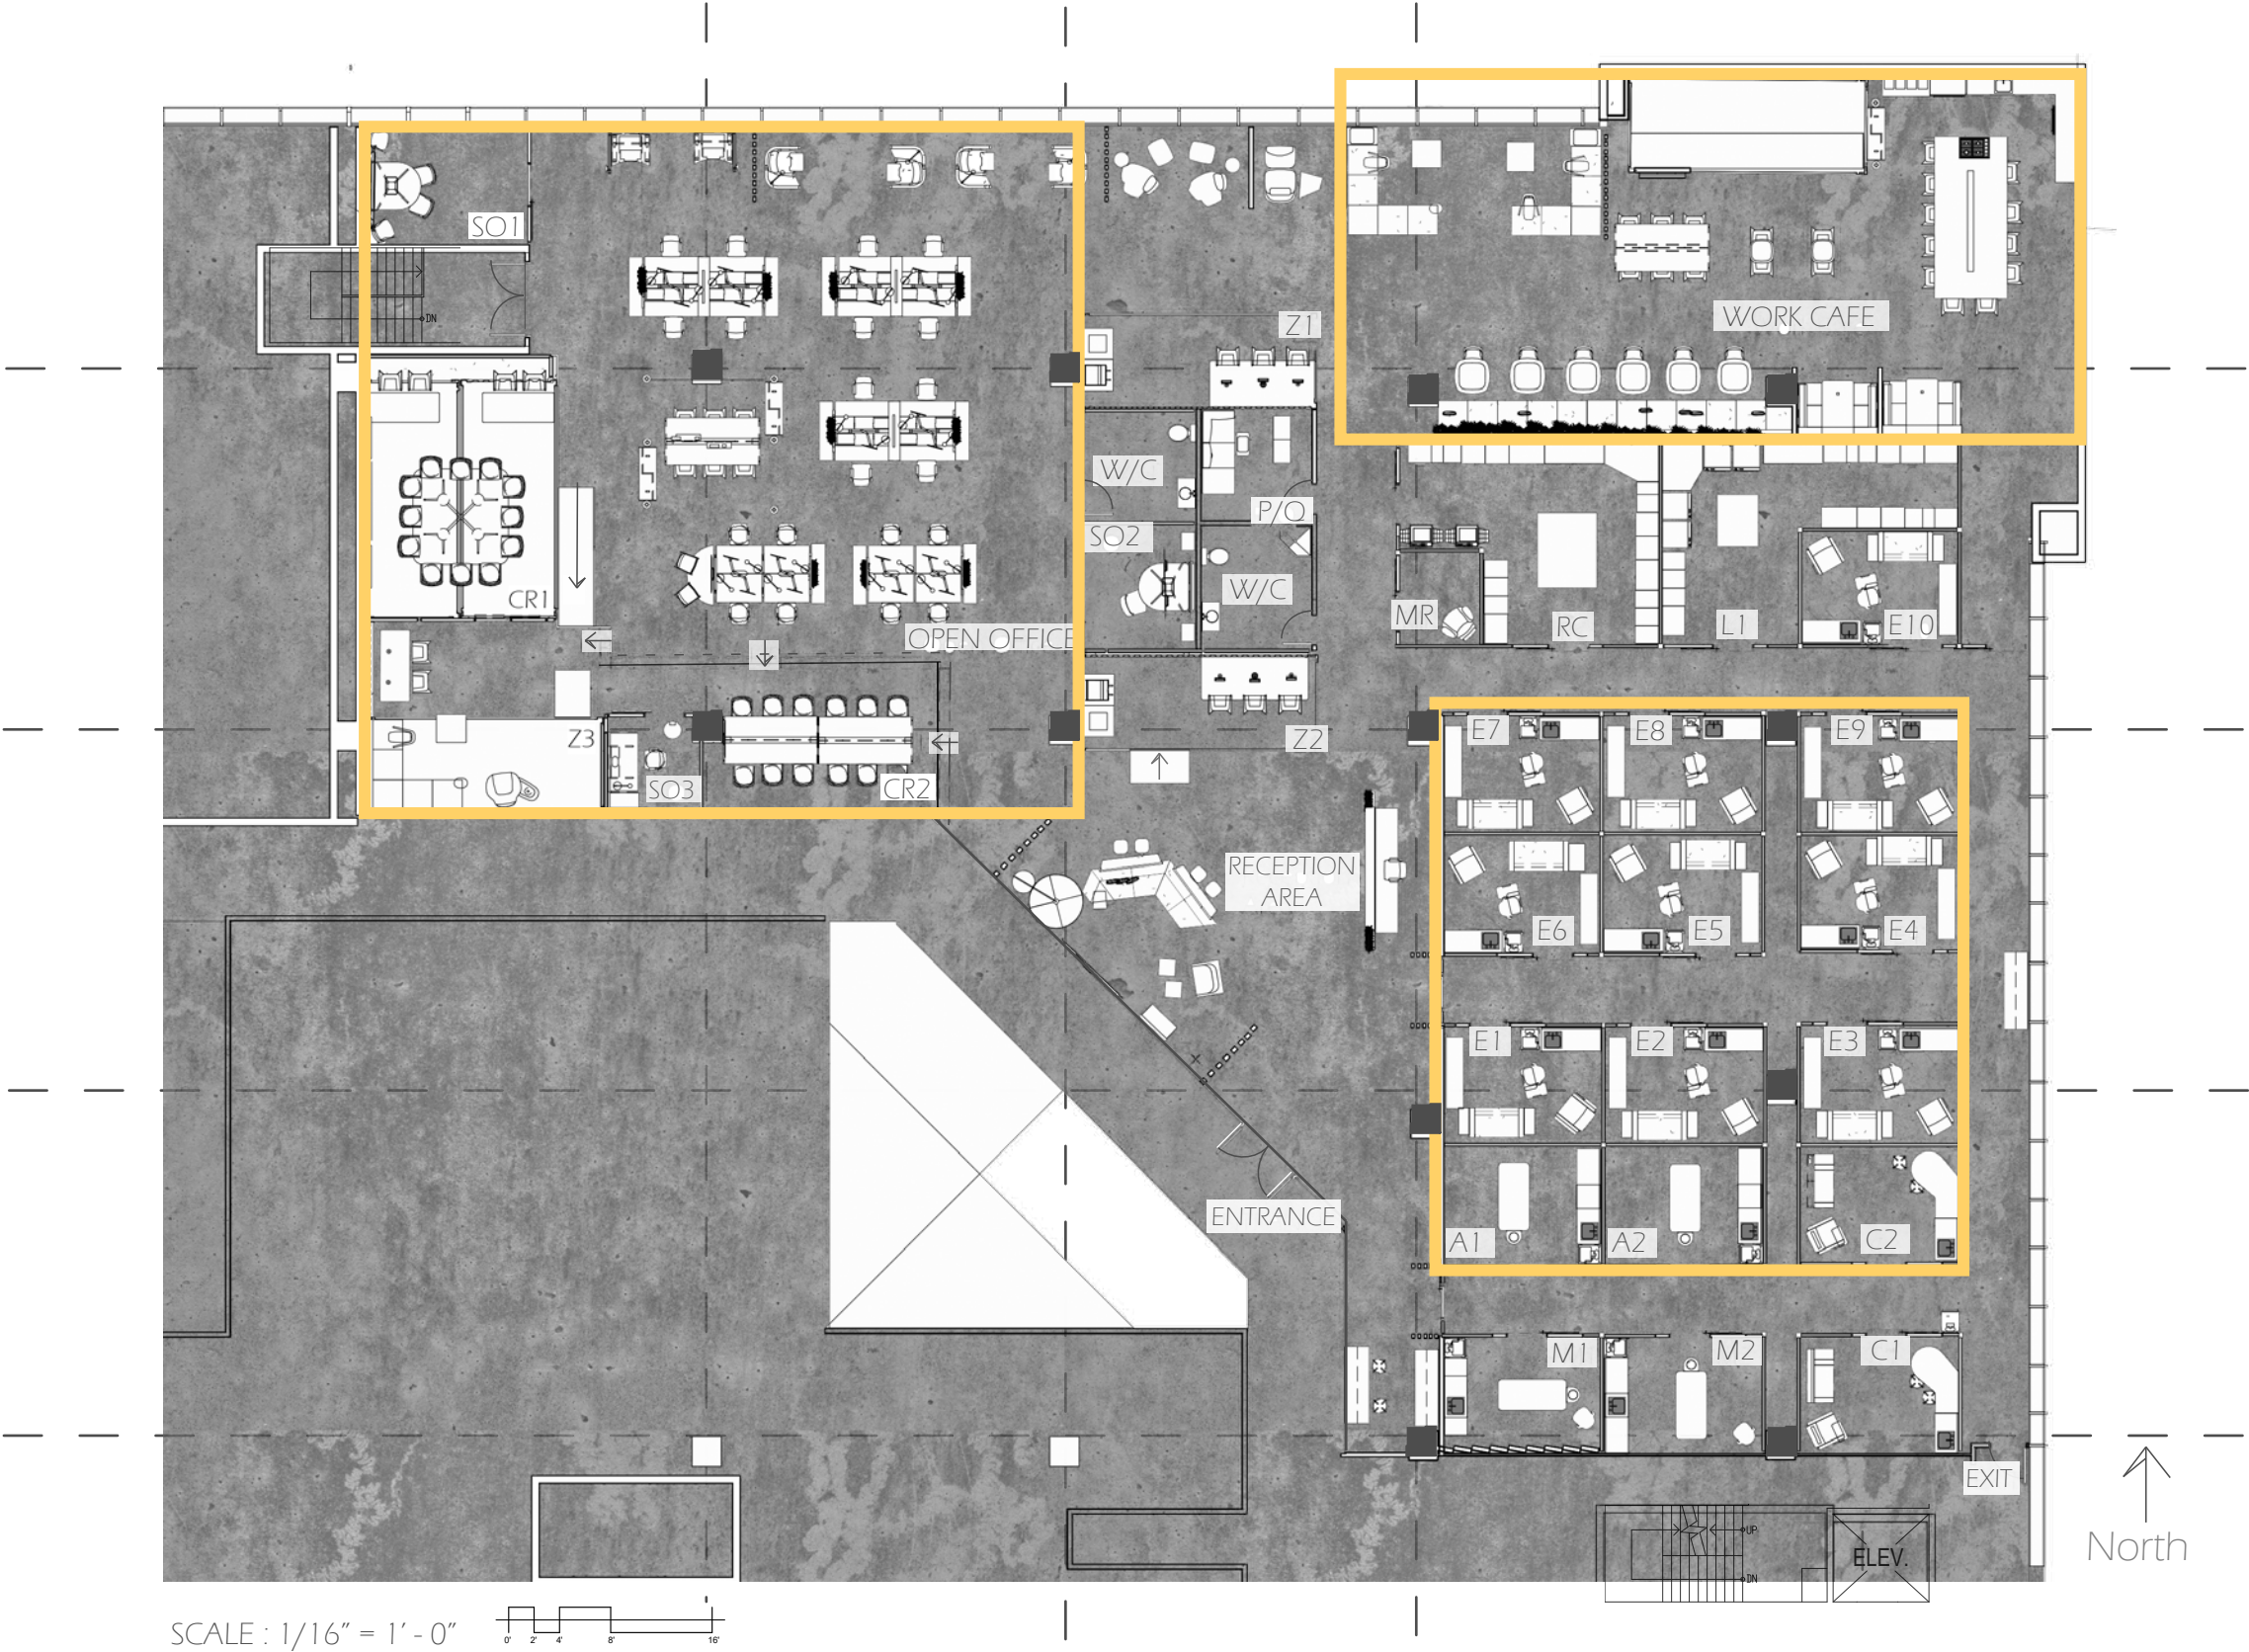


LEGEND



HIGHLIGHTED
ZONES-SHIPING
CONTAINERS

- A – ACUPUNCTURE ROOMS
- CR – CONFERENCE ROOMS
- E – EXAM ROOMS
- L – LAUNDRY
- M – MASSAGE ROOMS
- MR – MOTHER'S ROOM
- P/O – PHONE & QUIET ROOM
- RC – RESOURCE CENTER
- SO – SHARED OFFICES
- W/C – WATER CLOSETS
- Z – EDUCATION ZONES

Floor Plan

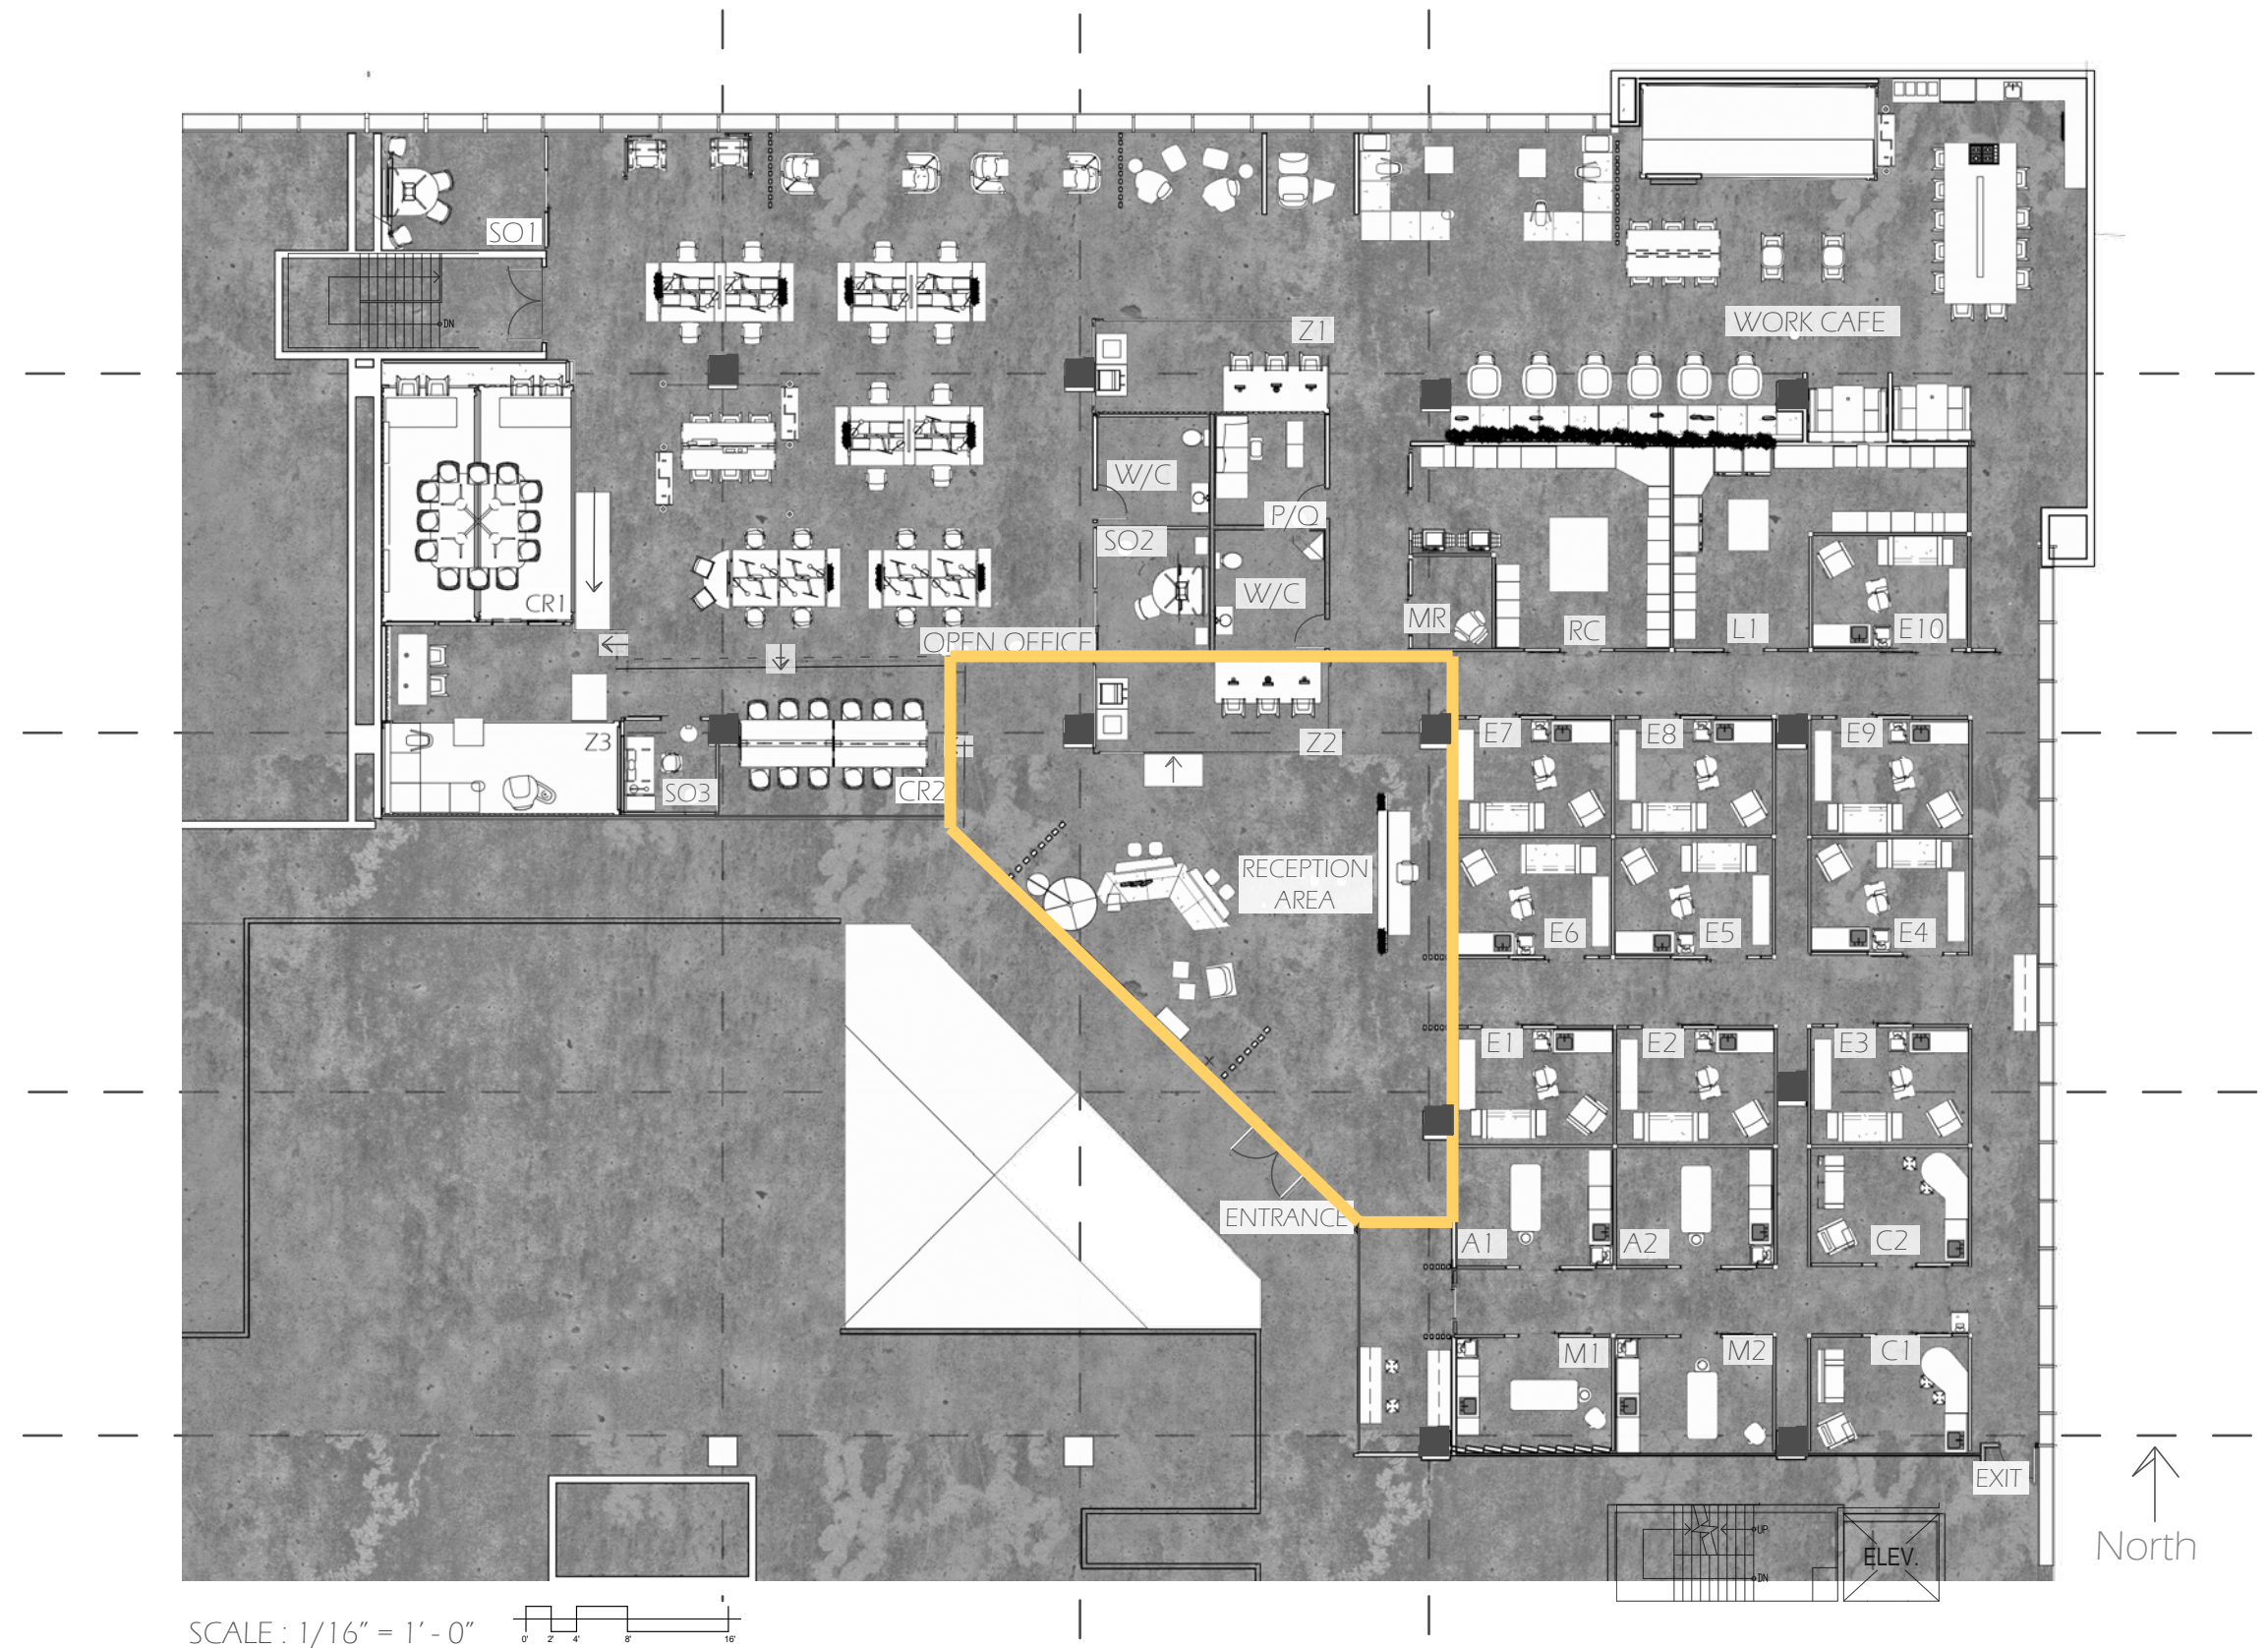


LEGEND

HIGHLIGHTED
ZONES-SHIPING
CONTAINERS

A - ACUPUNCTURE ROOMS
CR - CONFERENCE ROOMS
E - EXAM ROOMS
L - LAUNDRY
M - MASSAGE ROOMS

MR - MOTHER'S ROOM
P/O - PHONE & QUIET ROOM
RC - RESOURCE CENTER
SO - SHARED OFFICES
W/C - WATER CLOSETS
Z - EDUCATION ZONES

Floor Plan

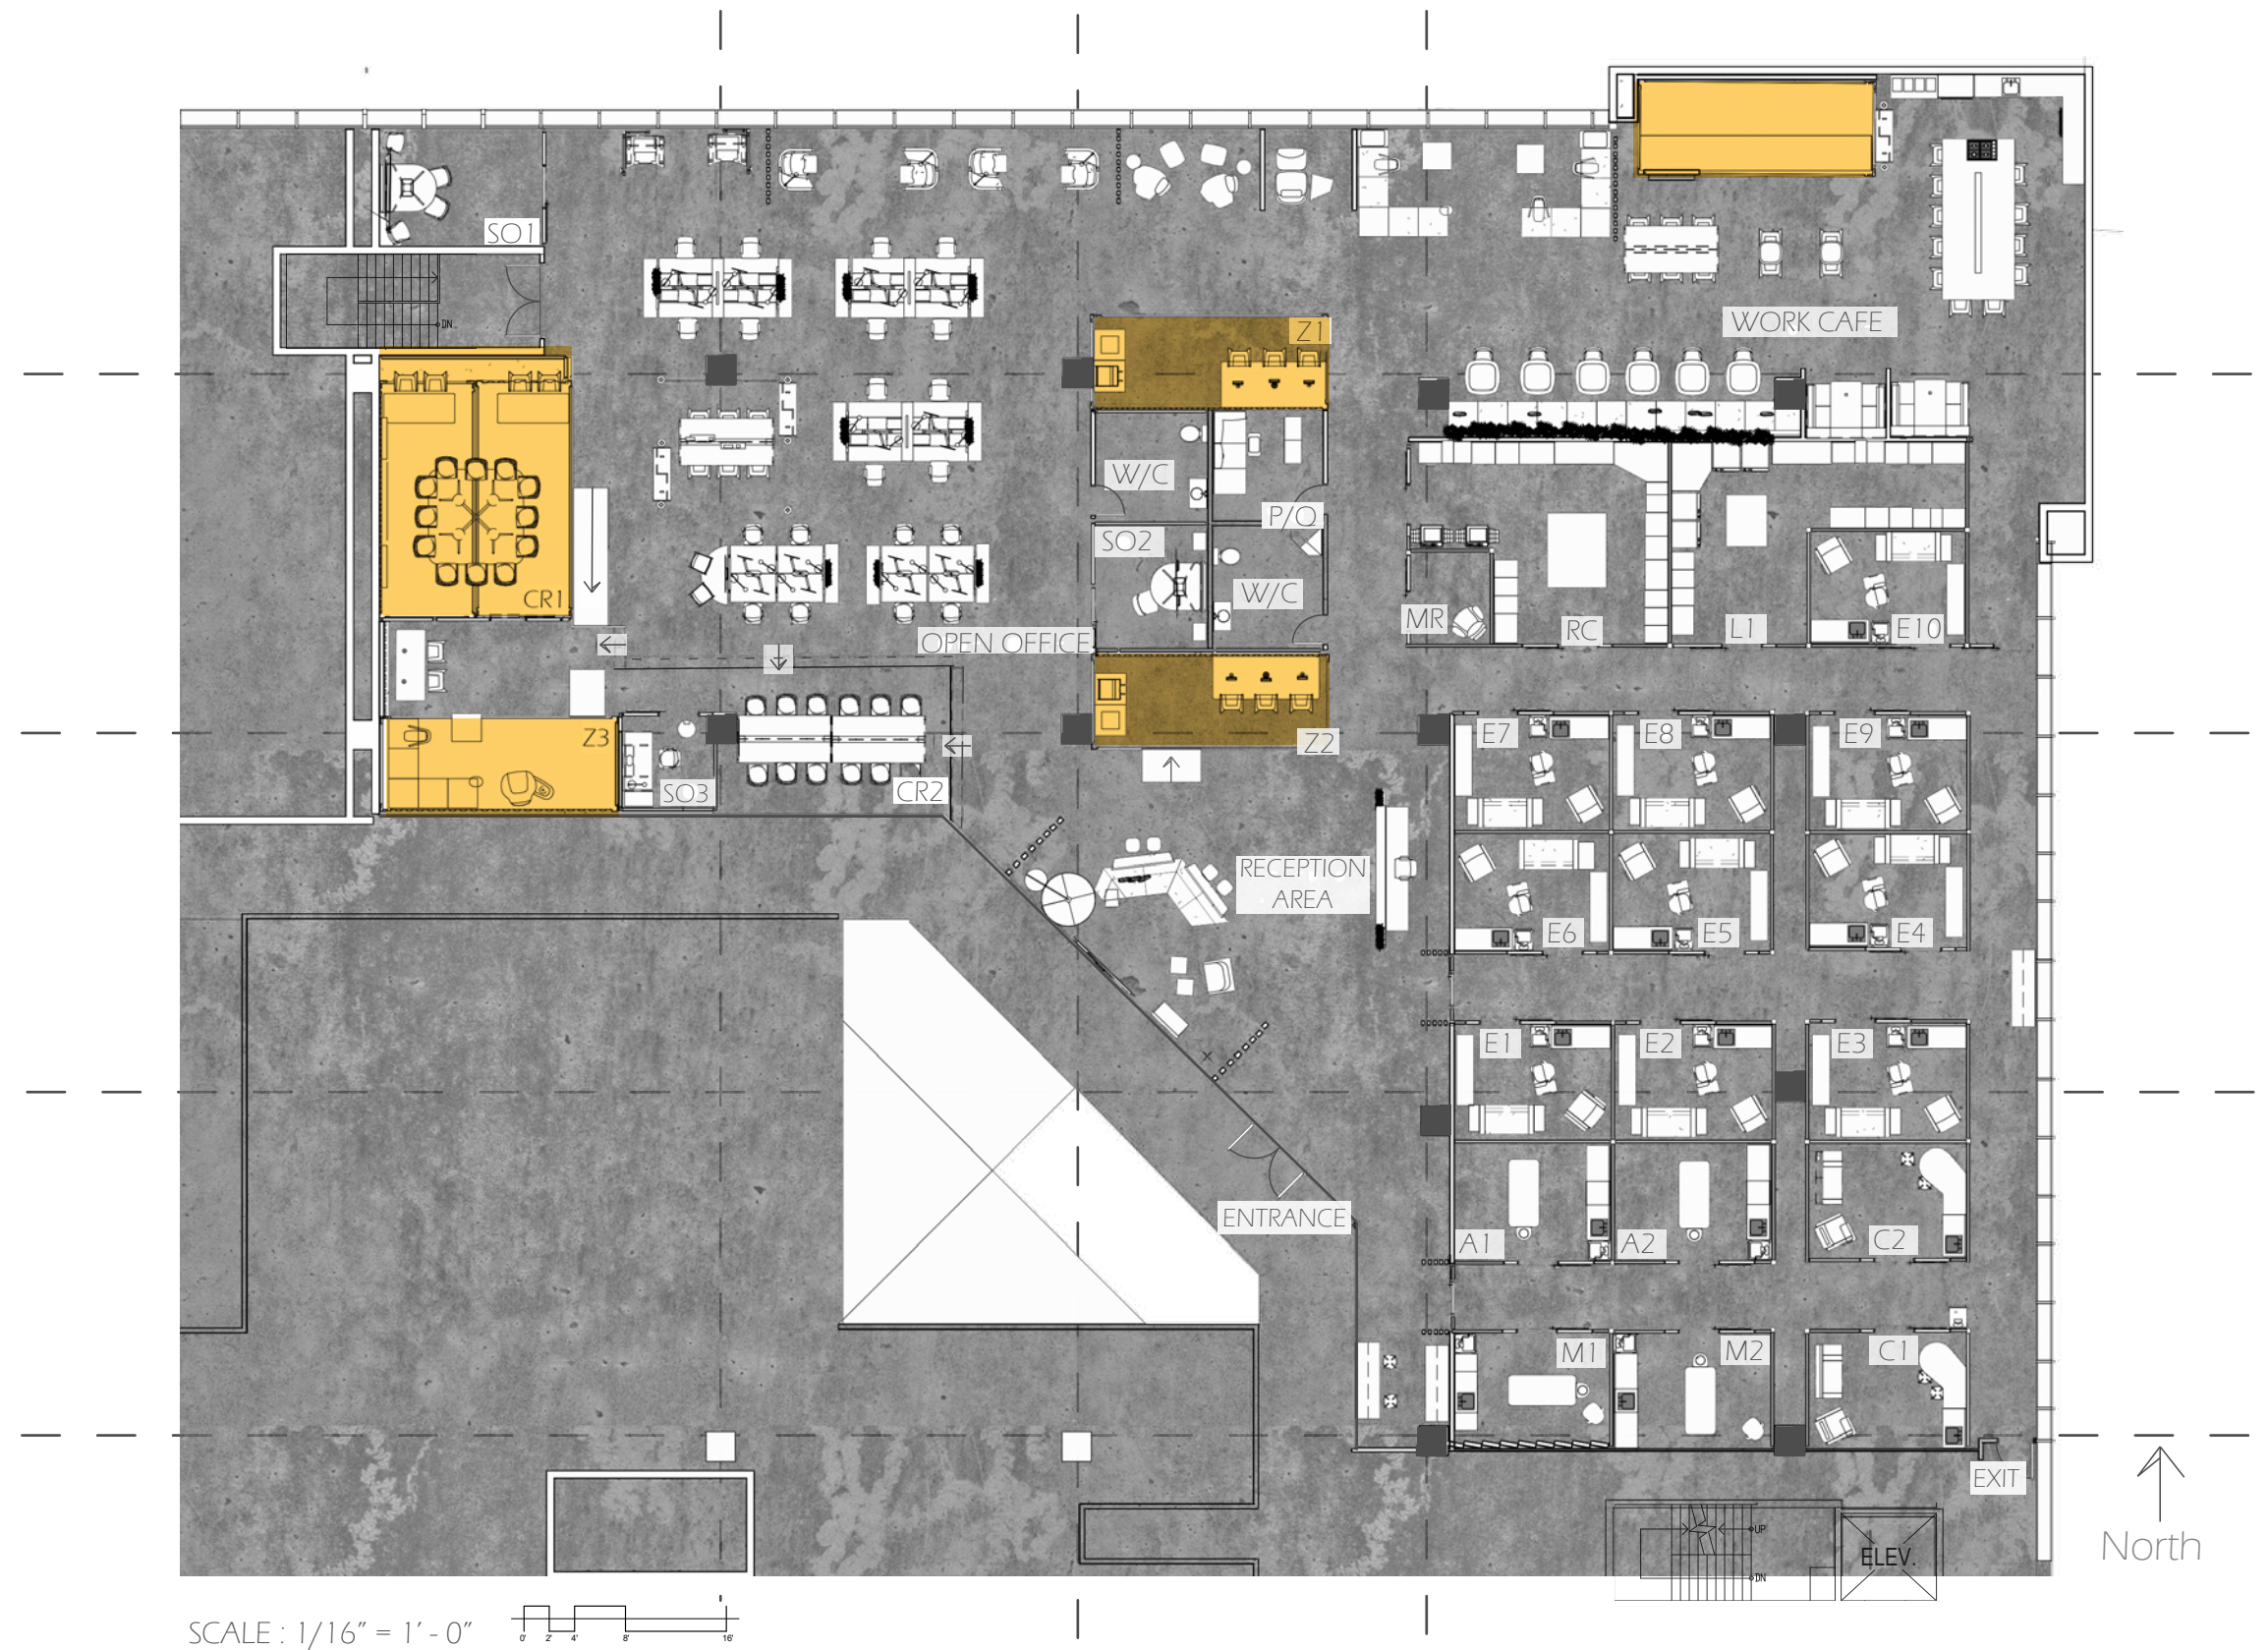


LEGEND


HIGHLIGHTED
ZONES-SHIPPING
CONTAINERS

A – ACUPUNCTURE ROOMS
CR – CONFERENCE ROOMS
E – EXAM ROOMS
L – LAUNDRY
M – MASSAGE ROOMS

MR – MOTHER'S ROOM
P/O – PHONE & QUIET ROOM
RC – RESOURCE CENTER
SO – SHARED OFFICES
W/C – WATER CLOSETS
Z – EDUCATION ZONES

RECEPTION

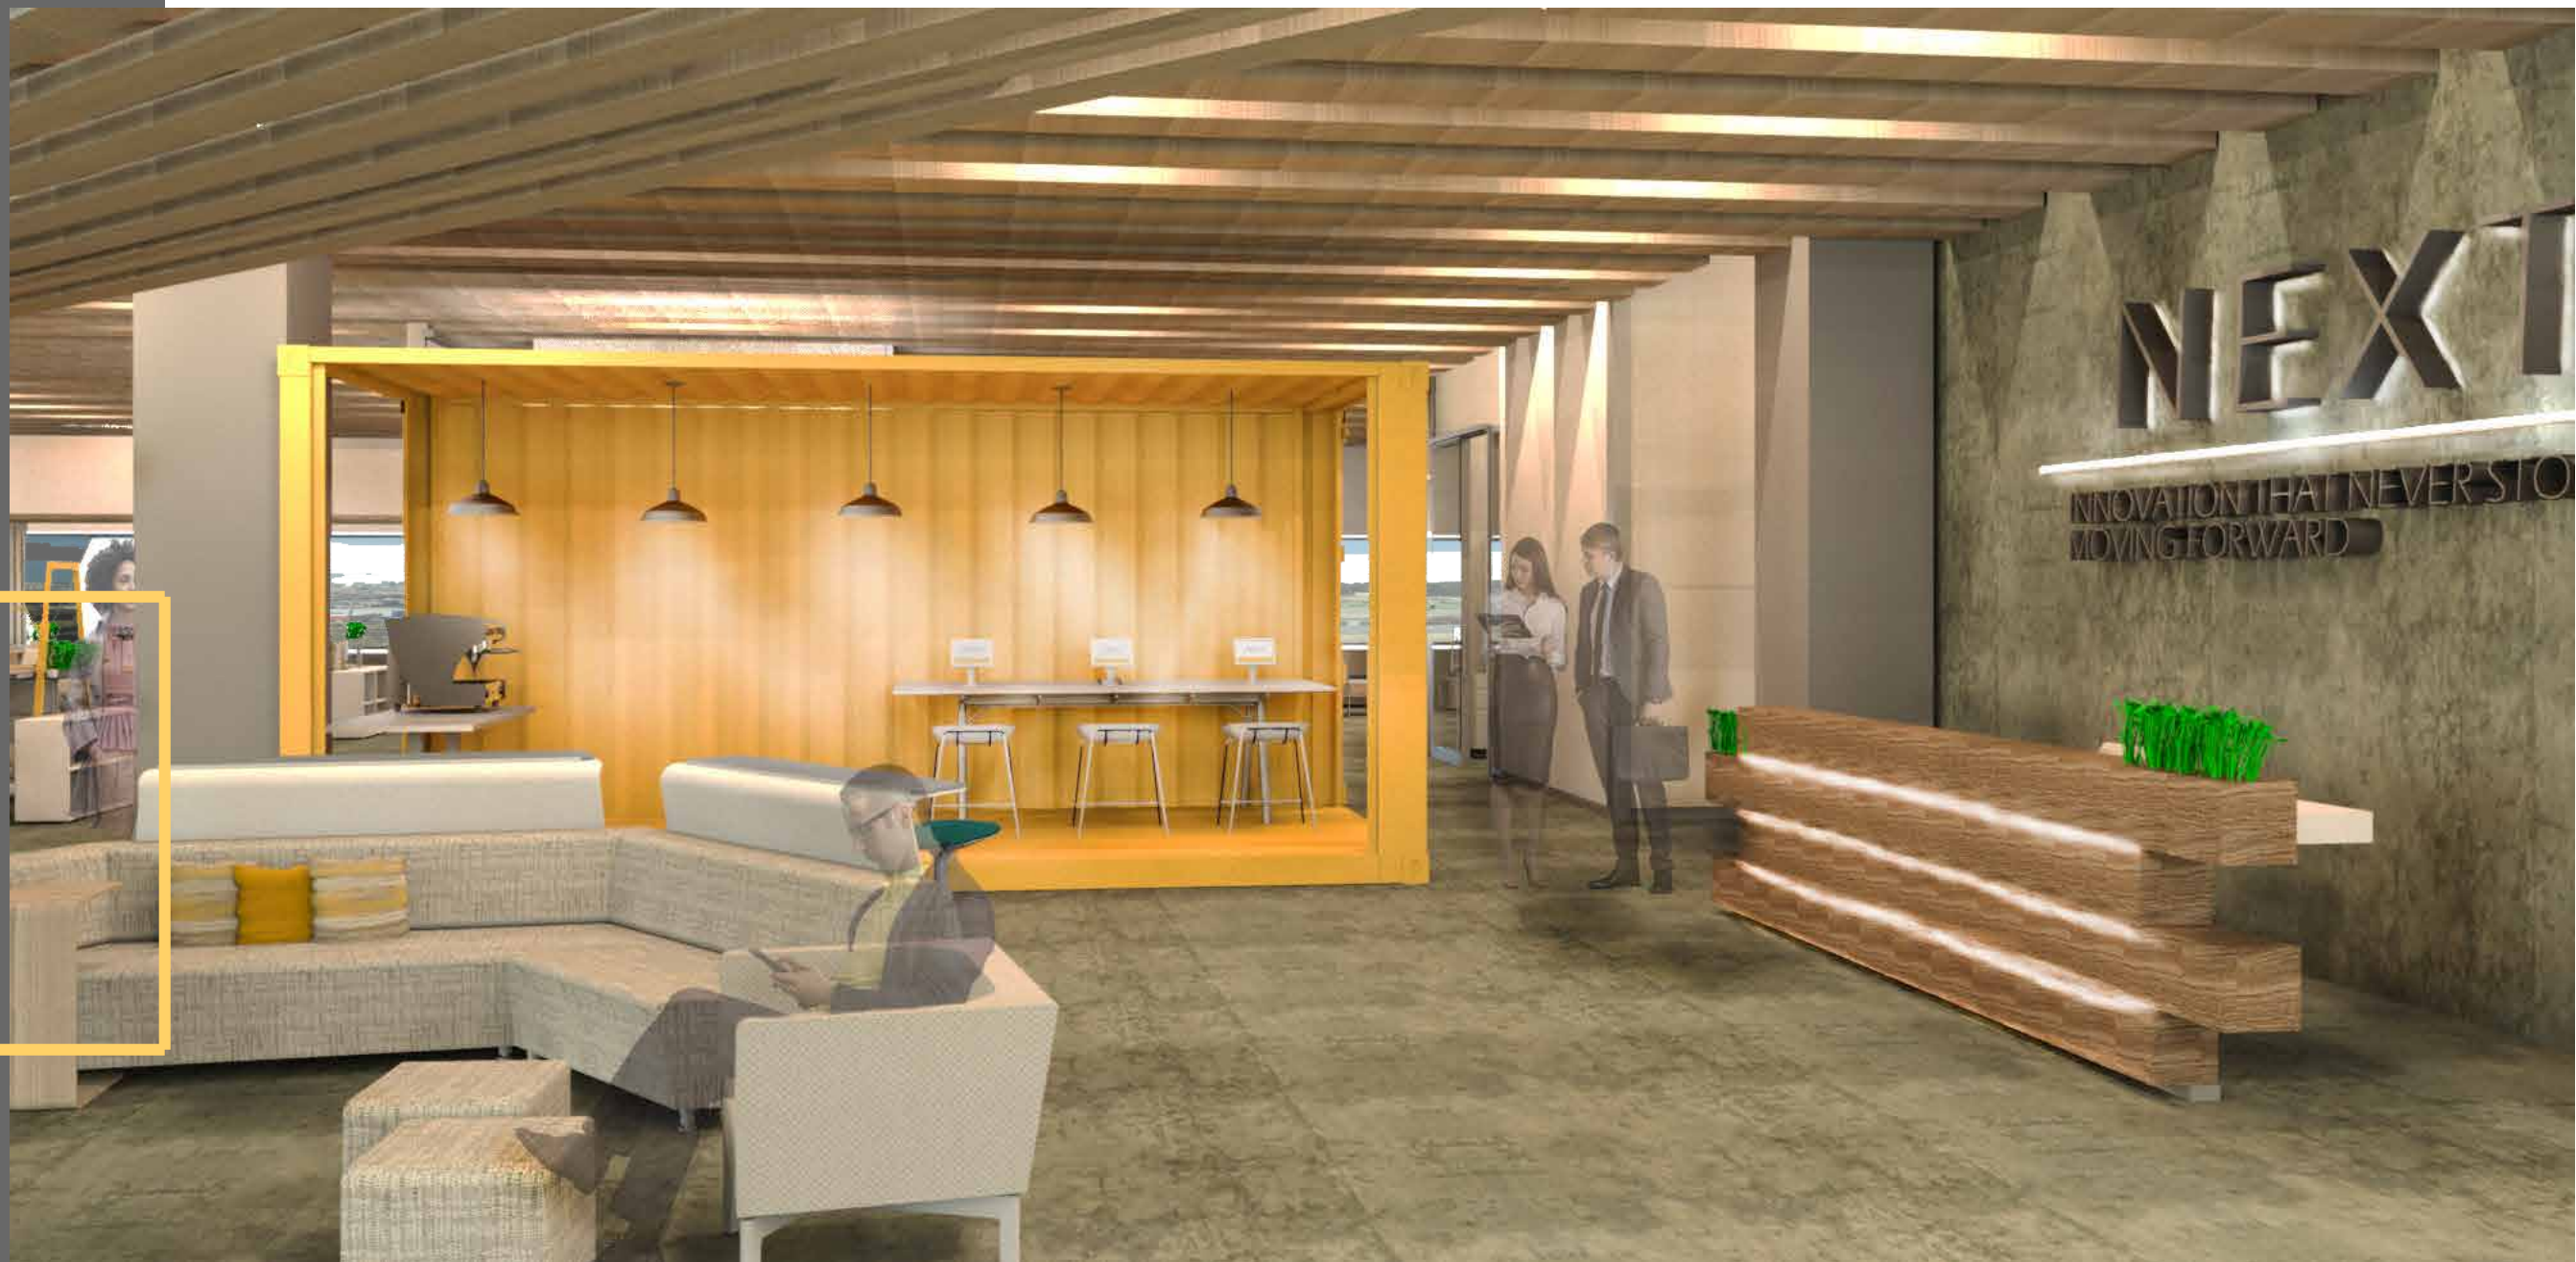

Bivi Rumble Seating



Campfire Floor Lamp



Vanish-Aspen



Chrome-Greige



Vapor- Soleil




Media Scape Lounge



Scoop Seating



Paint- American Cheese

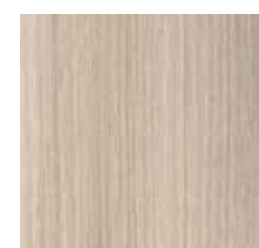

Acacia Laminate



Rocket- Gold



OPEN OFFICE



Gesture Chair



Bivi Desk Systems



Bivi Depot Storage




Starburst - White



Paint- American Cheese



Concrete

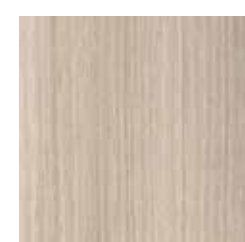

Acacia Laminate



Black Steel



Rocket- Gold




Touch Down Space



Warpp Chair



Bob Seating

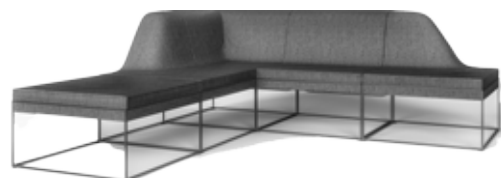

Umami Lounge Seating




Scoop Seating



Appleseed - Tide




Rove - Glacier

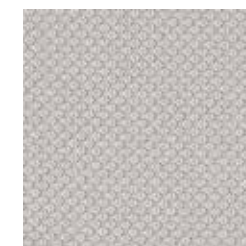

Chrome - Greige



Paint- American Cheese

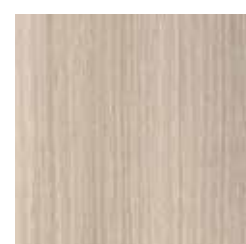


Acacia Laminate



Rocket- Gold




Rejuvenation
Space

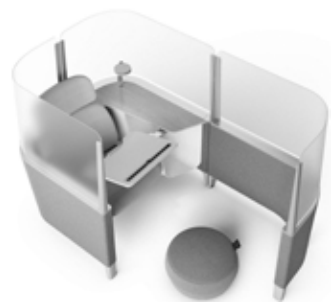

Brody 448
Lounge Seating




Bob Seating

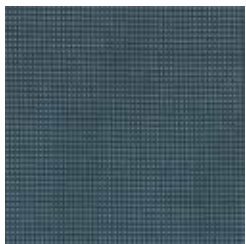

Appleseed - Tide



Rove - Glacier

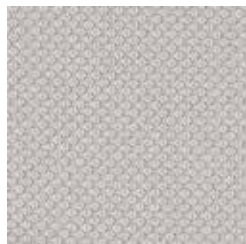

Chrome - Greige



Paint- American
Cheese



Acacia Laminate



Rocket- Gold



Work Cafe




Less Than 5 Chair



Campfire Table




Appleseed - Tide

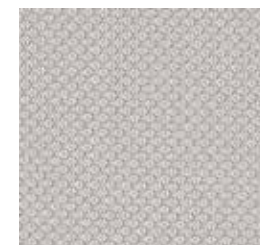

Chrome-Greige



Rove - Glacier

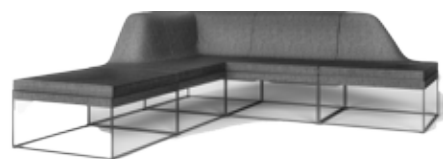

Umami Lounge Seating




Scoop Seating




Paint- American
Cheese




Acacia Laminate

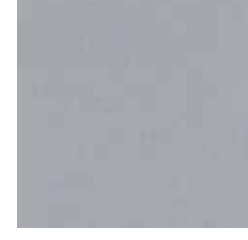

Paint - Slate

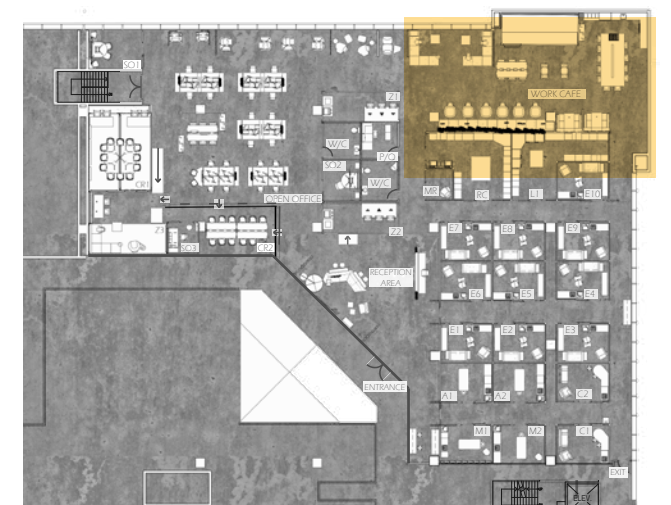


Exam Rooms

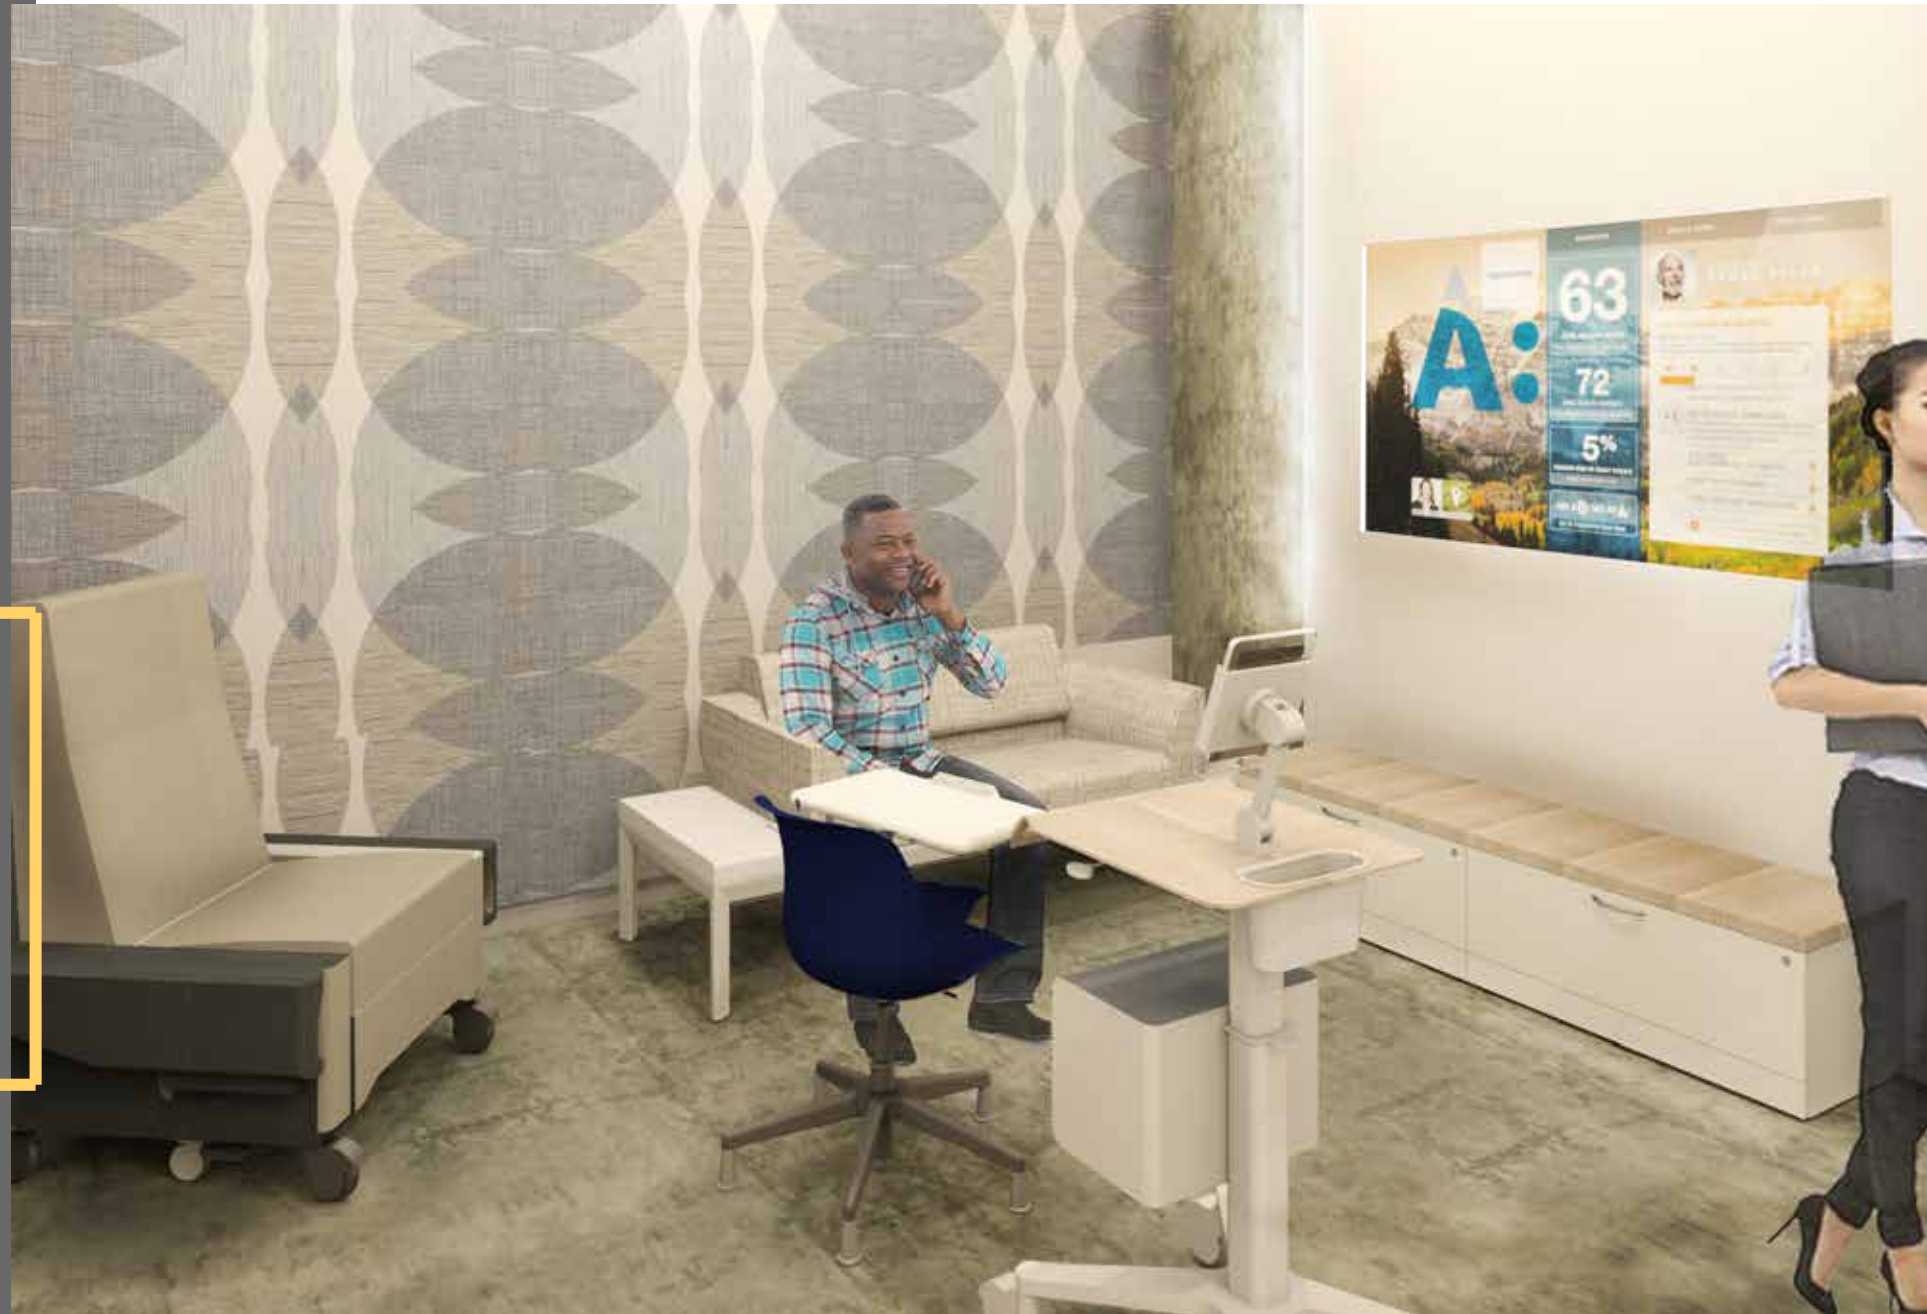

Exponents Benches



Empath

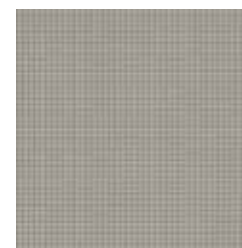

Big Dot- Fog



Blue



Bocce - Sea



Umami Lounge Seating




Node Seating




Vanish - Aspen



Acacia Laminate

 


Grey Plastic

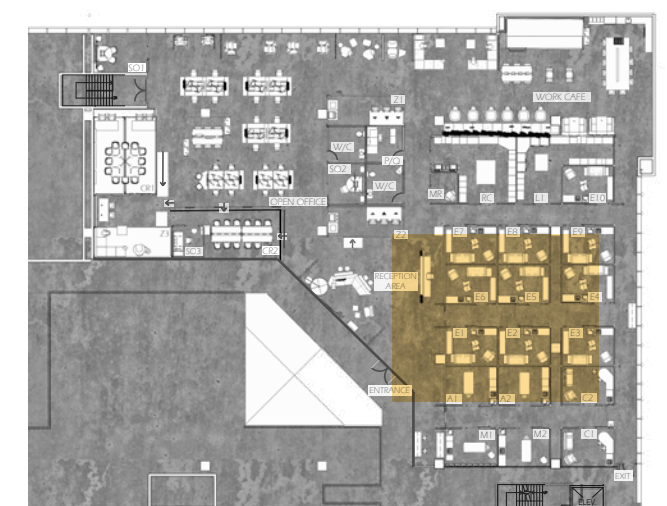


Lighting & Acoustics

Open Office RCP

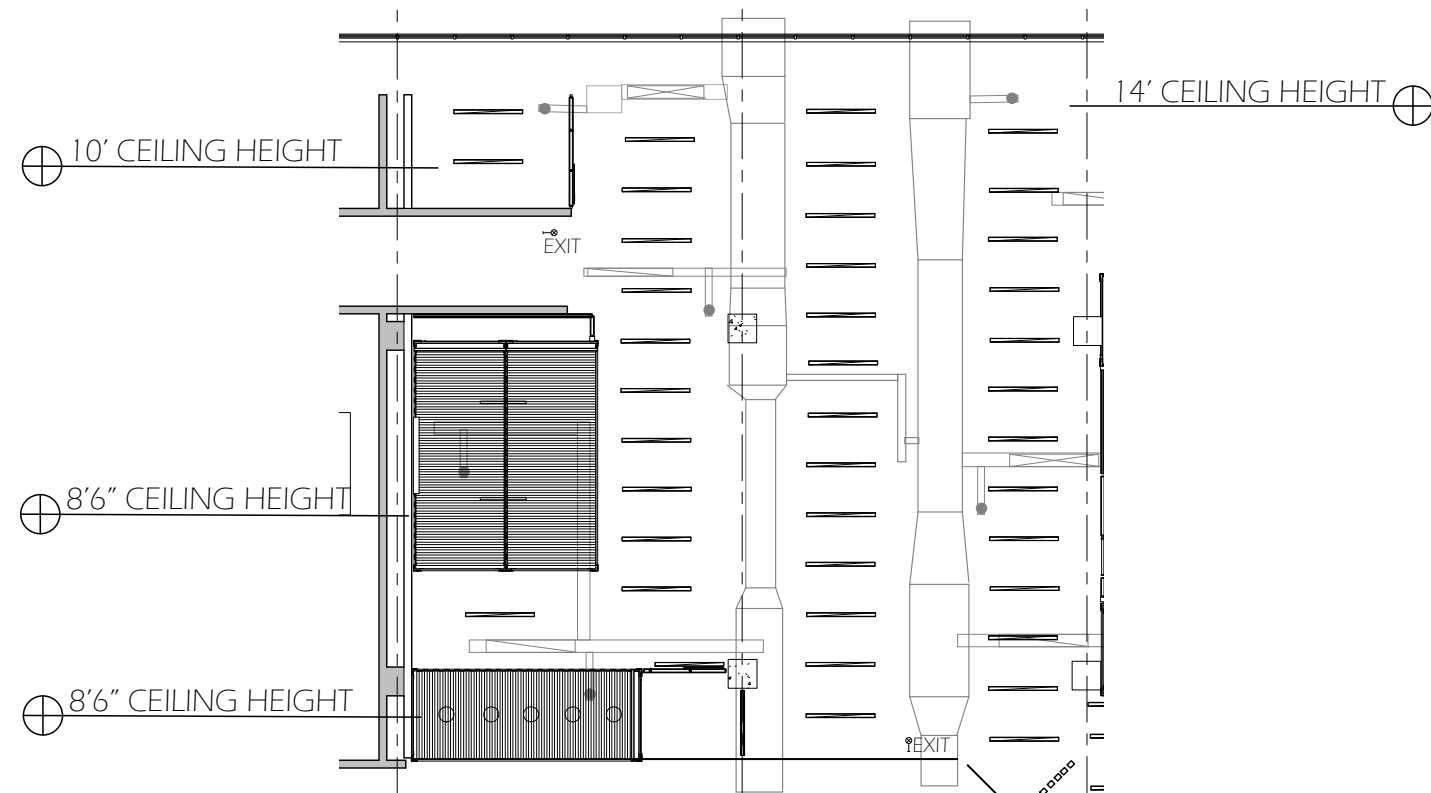

Scale 1/16" = 1' - 0"


Work Cafe RCP

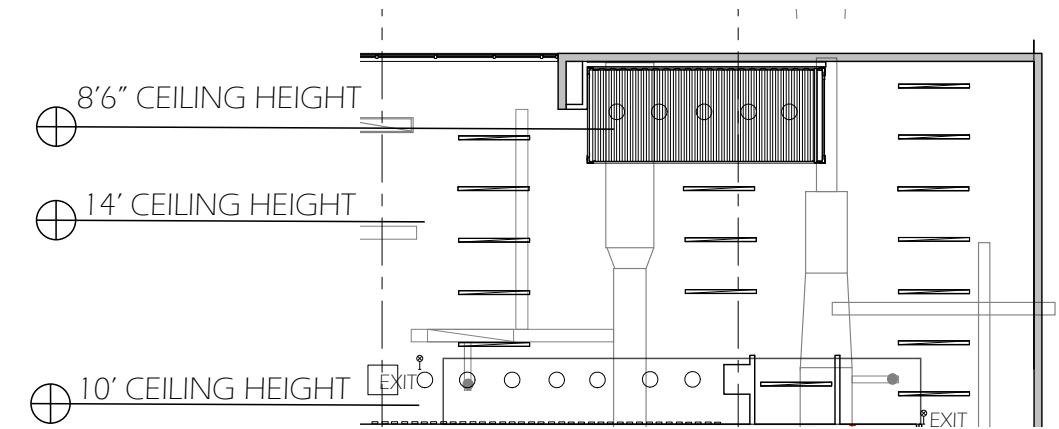

Scale 1/16" = 1' - 0"



LED Halo Pendant Lighting:

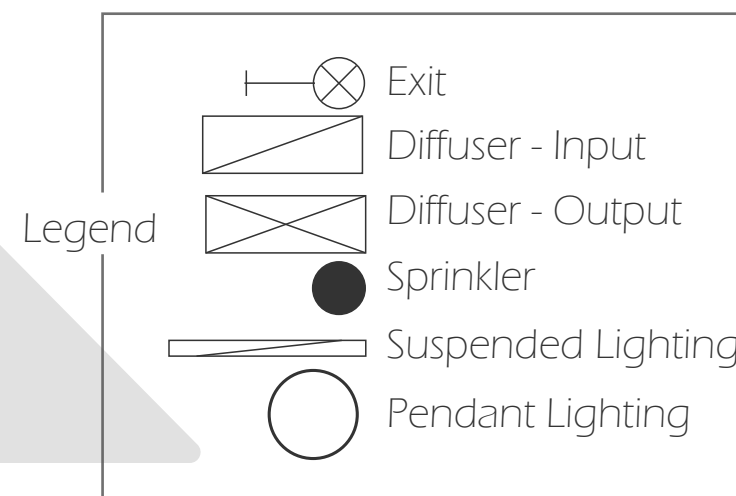

Straight & Narrow Suspended Lighting

Touch Down Spaces



Connection to Nature




Flexibility



Technology





Privacy

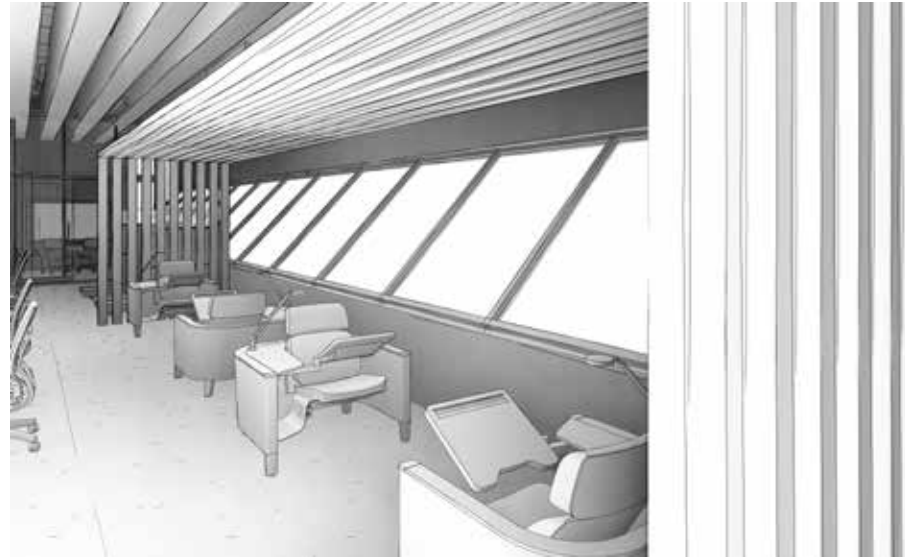

Respite Spaces



Rejuvenation

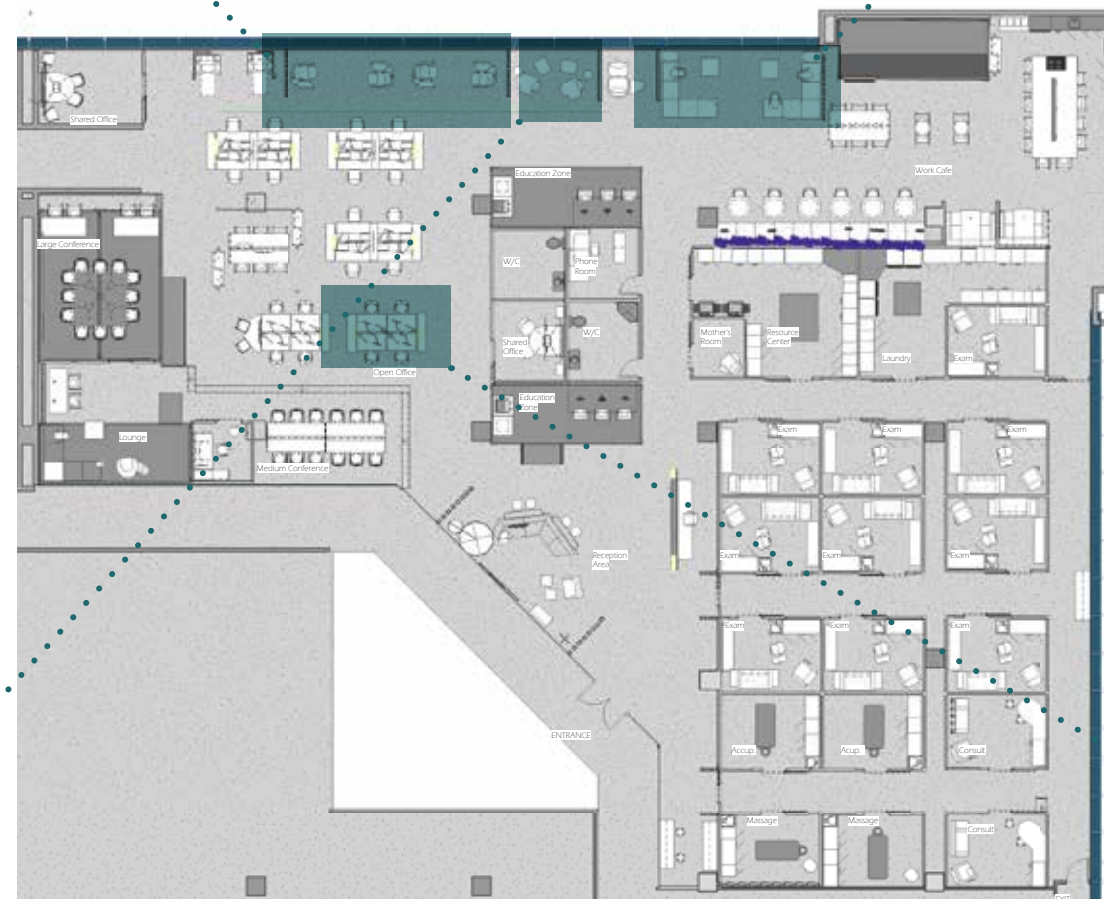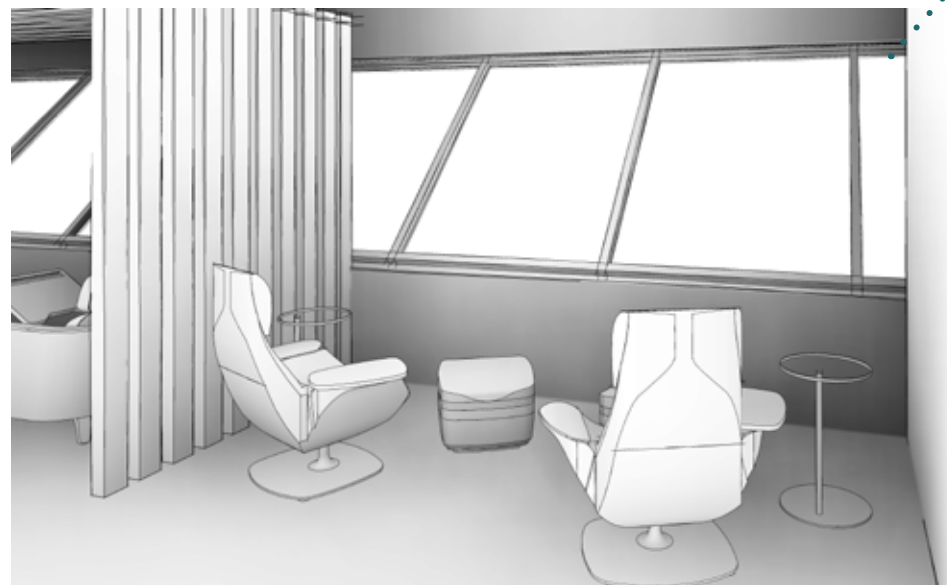

Physical Comfort



Looking to the Future

Desks & Cafe Tables



Next is a growing company and as it expands, the space will **evolve** with it.




Desks & Cafe Tables

Room Expansion




Next is a growing company and as it expands, the space will **evolve** with it.

Looking to the Future

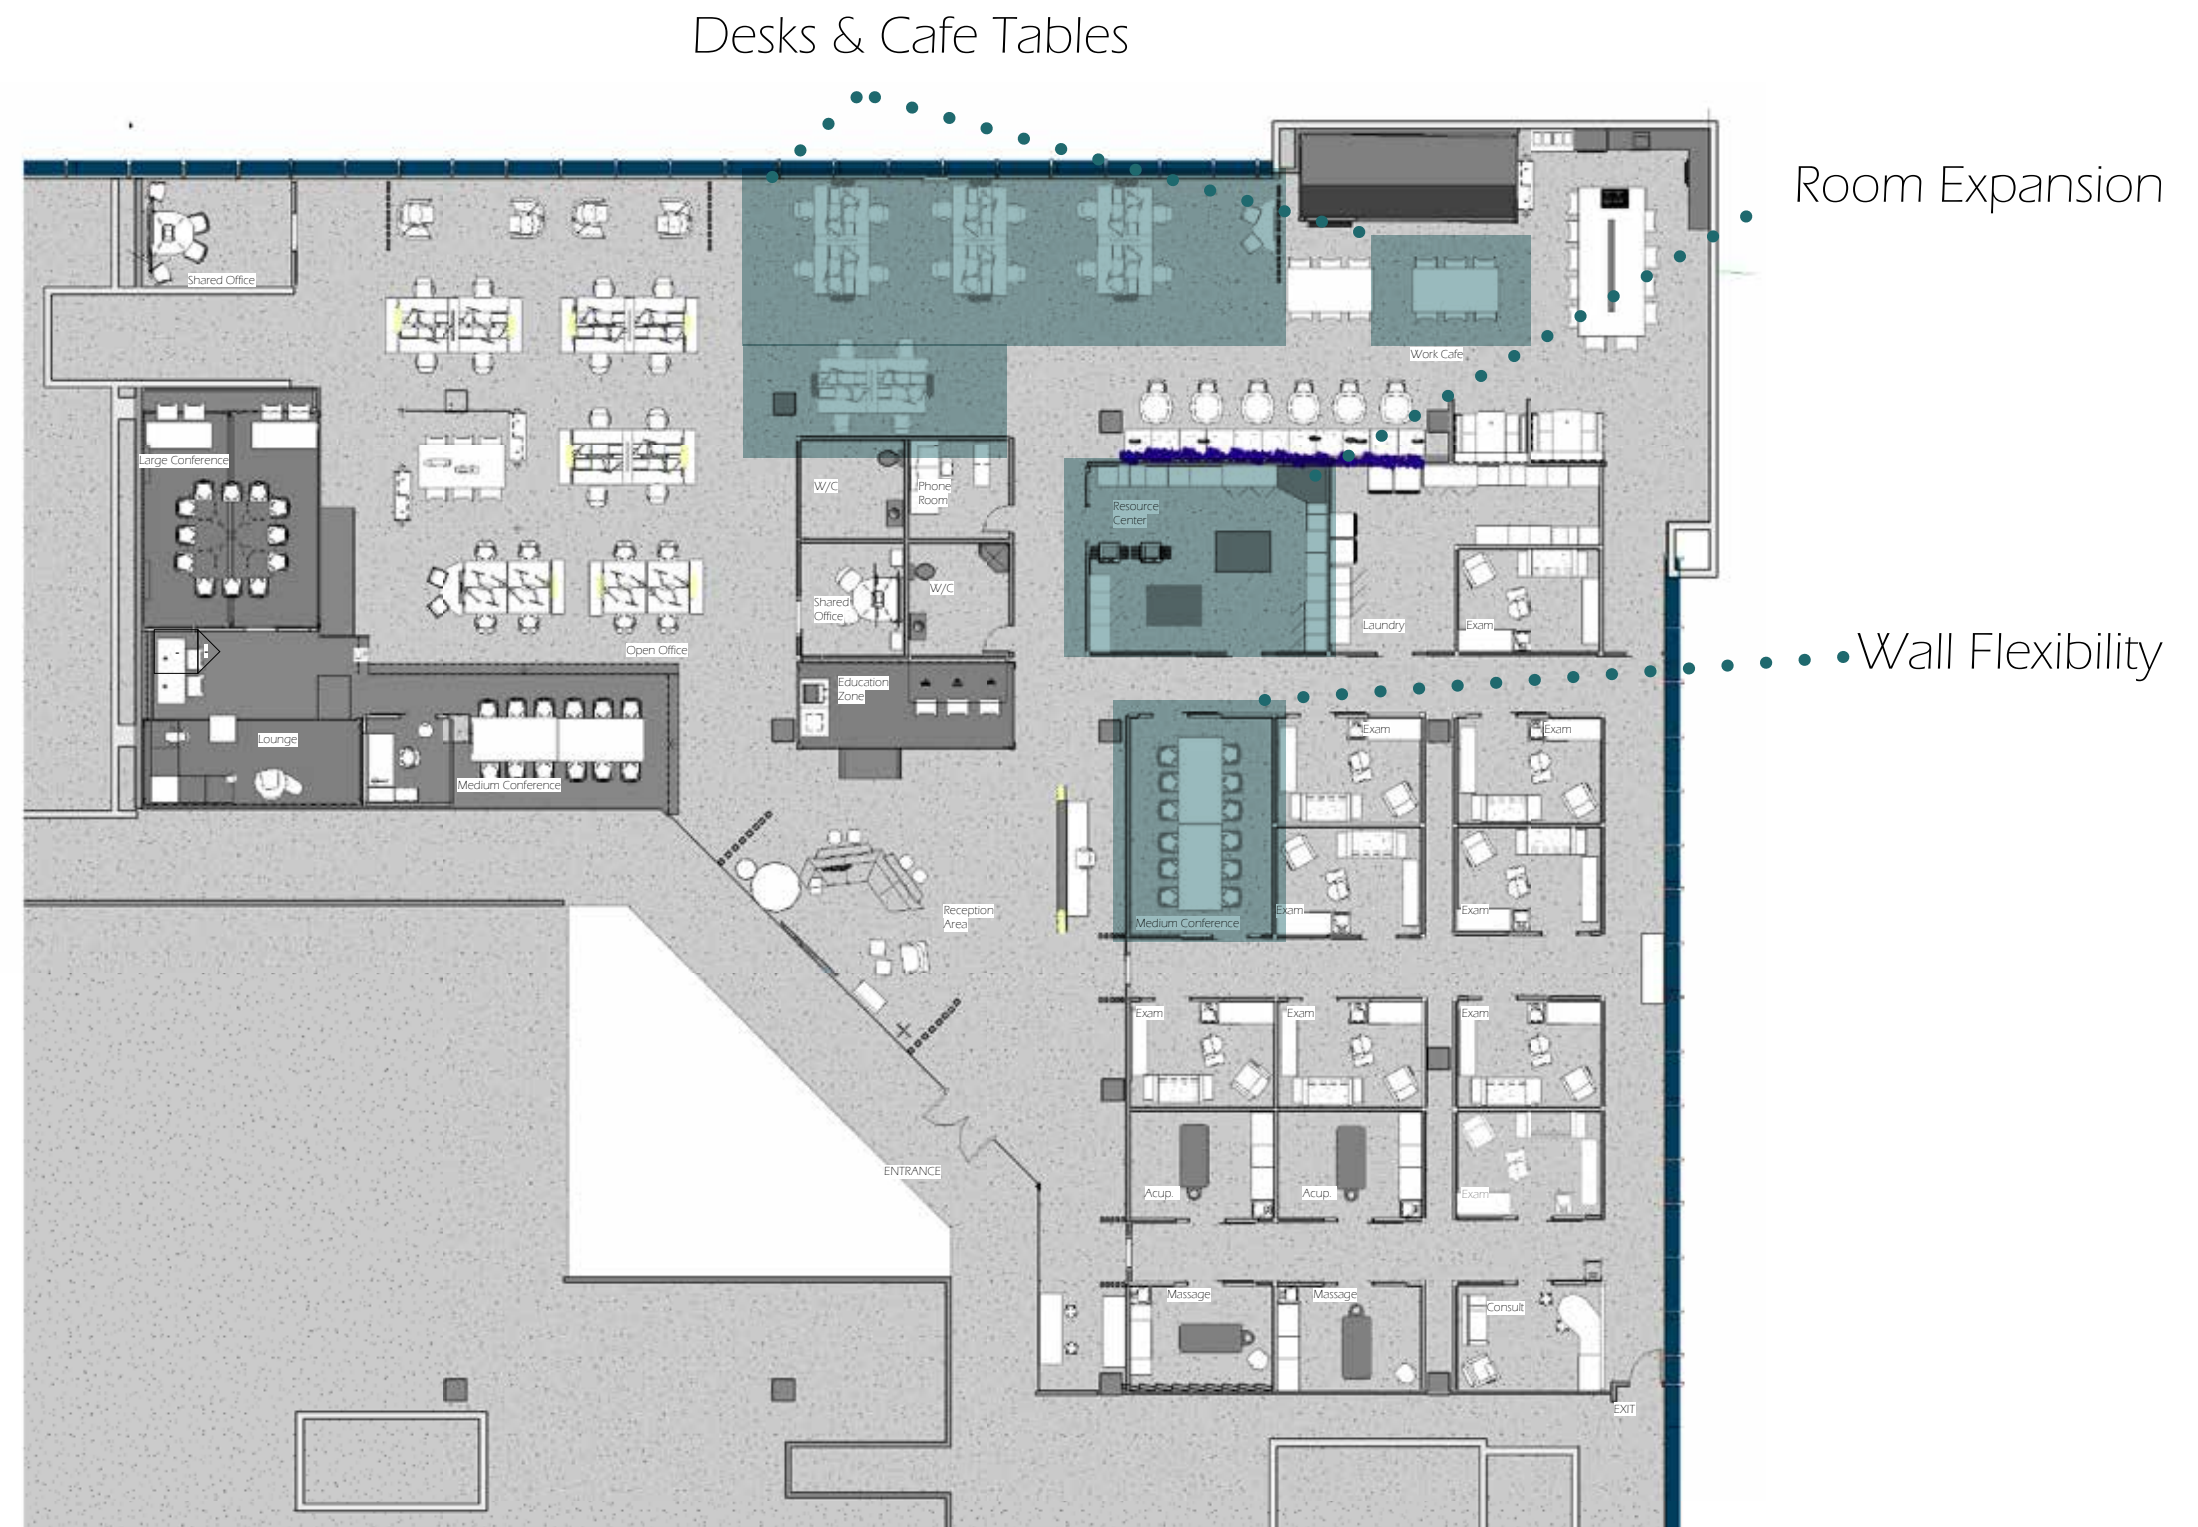

Next is a growing company and as it expands, the space will **evolve** with it.

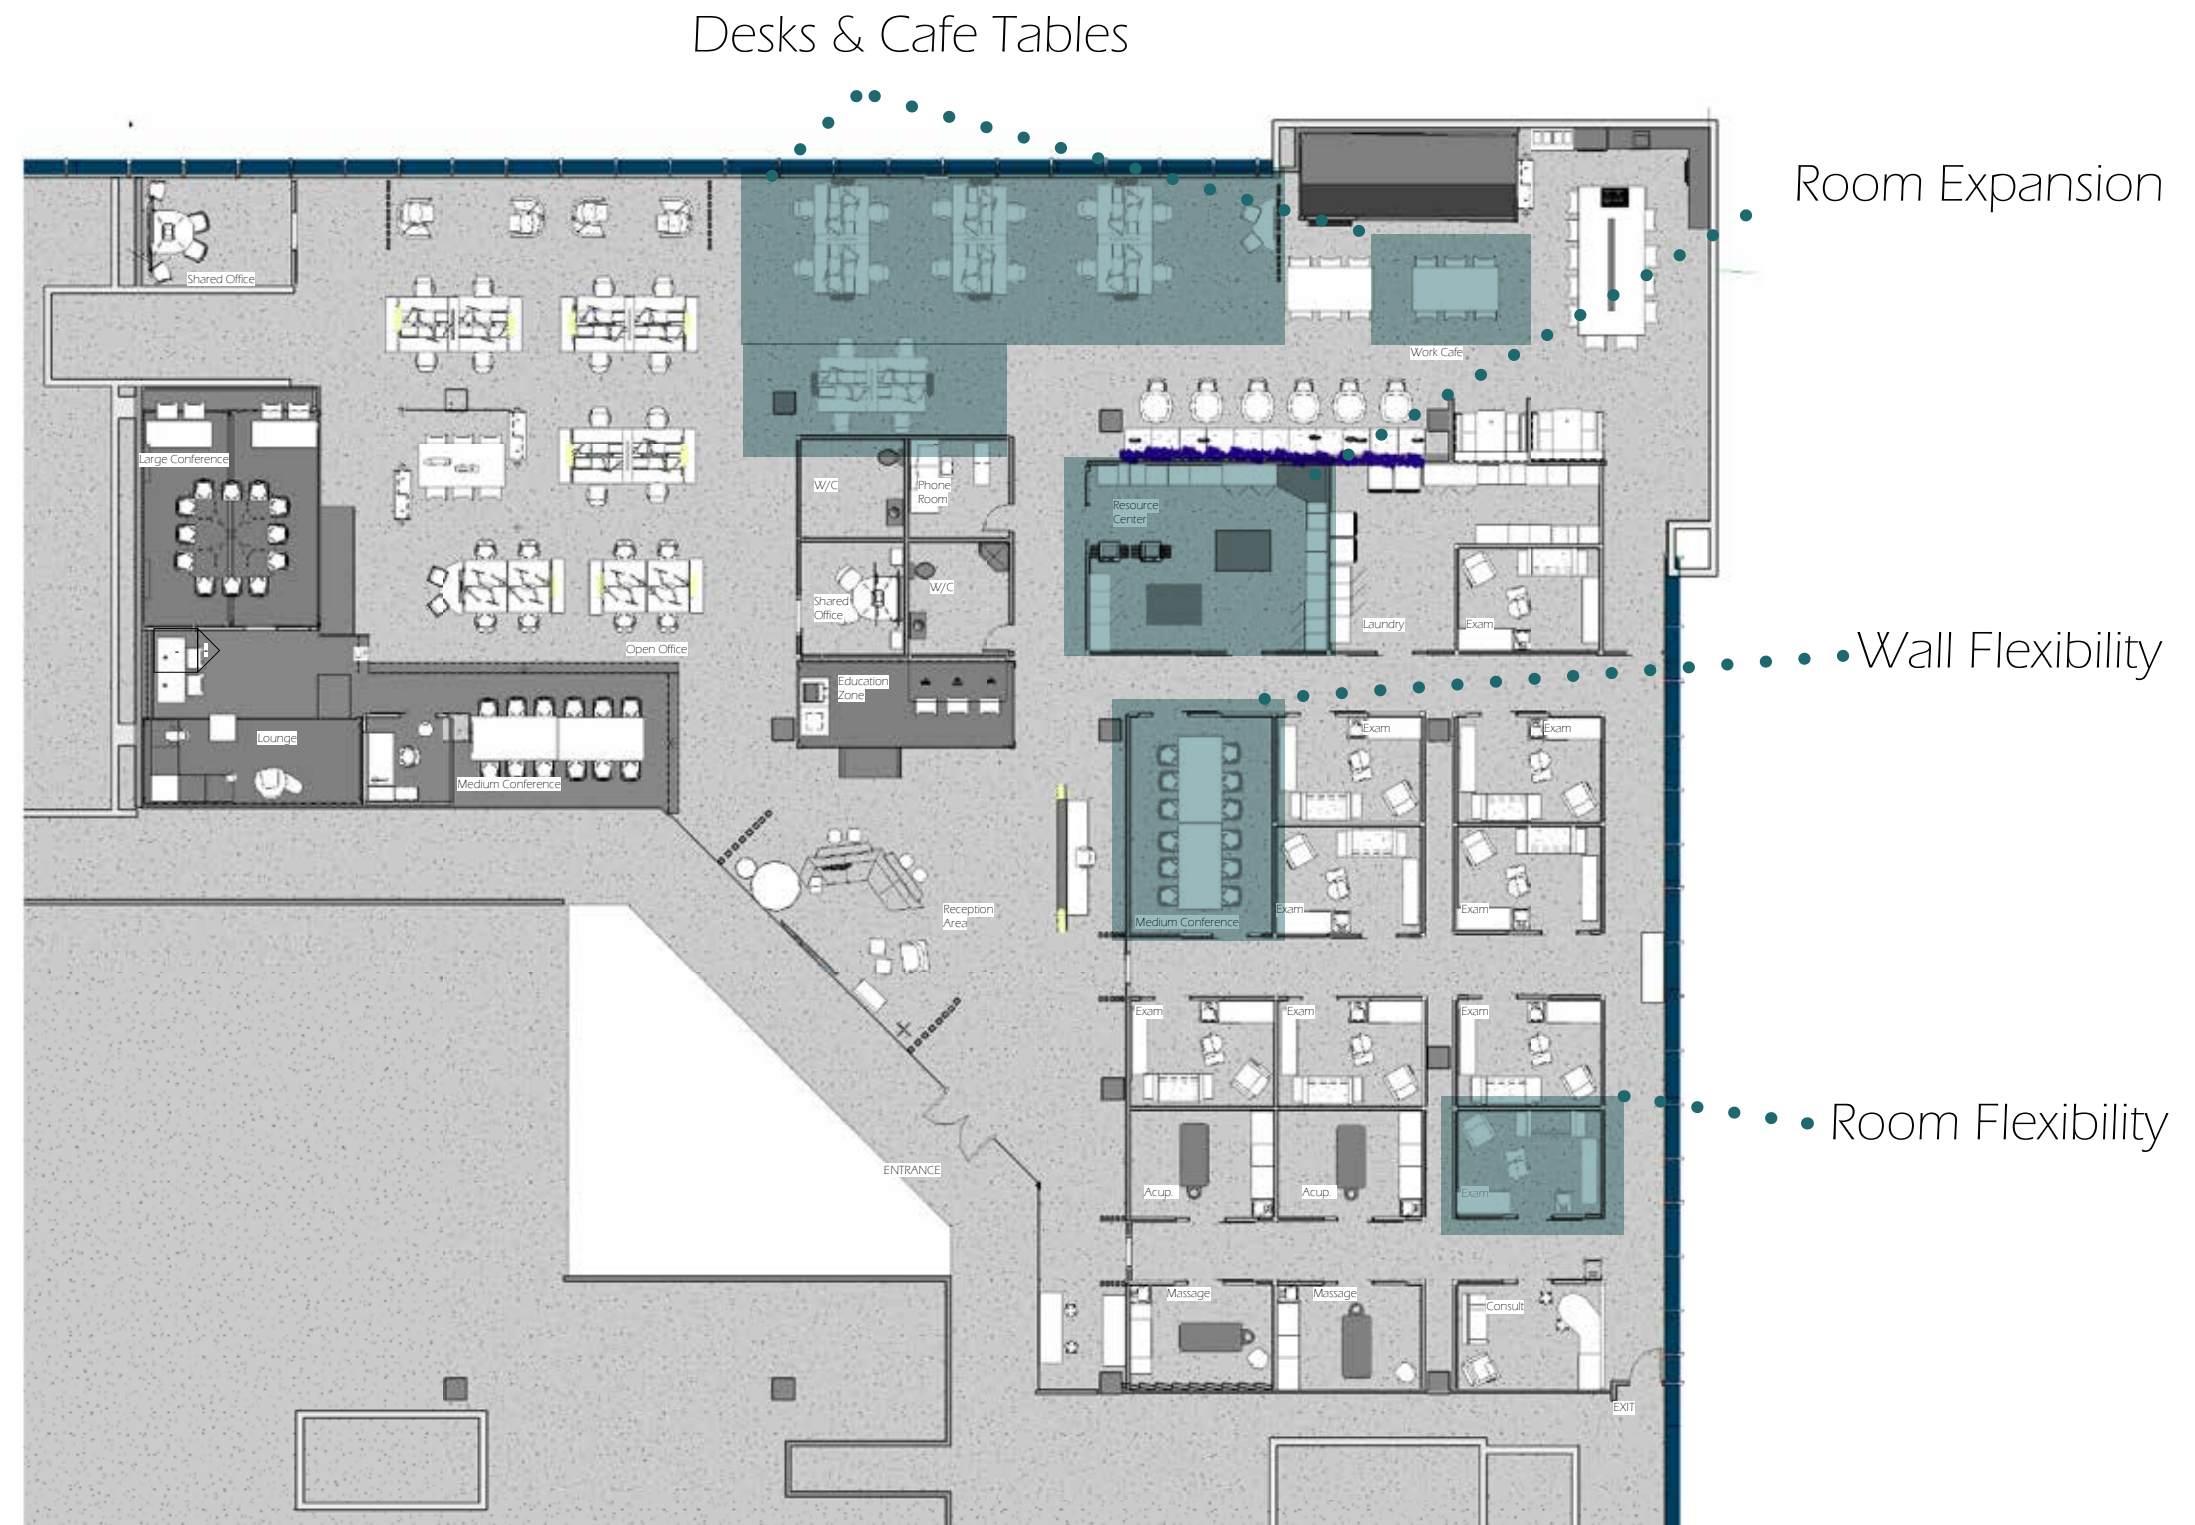

Next is a growing company and as it expands, the space will **evolve** with it.



Thank You

N E X T

Innovation that Never Stops Moving Forward

Elevations

