
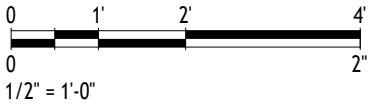


Site Plan

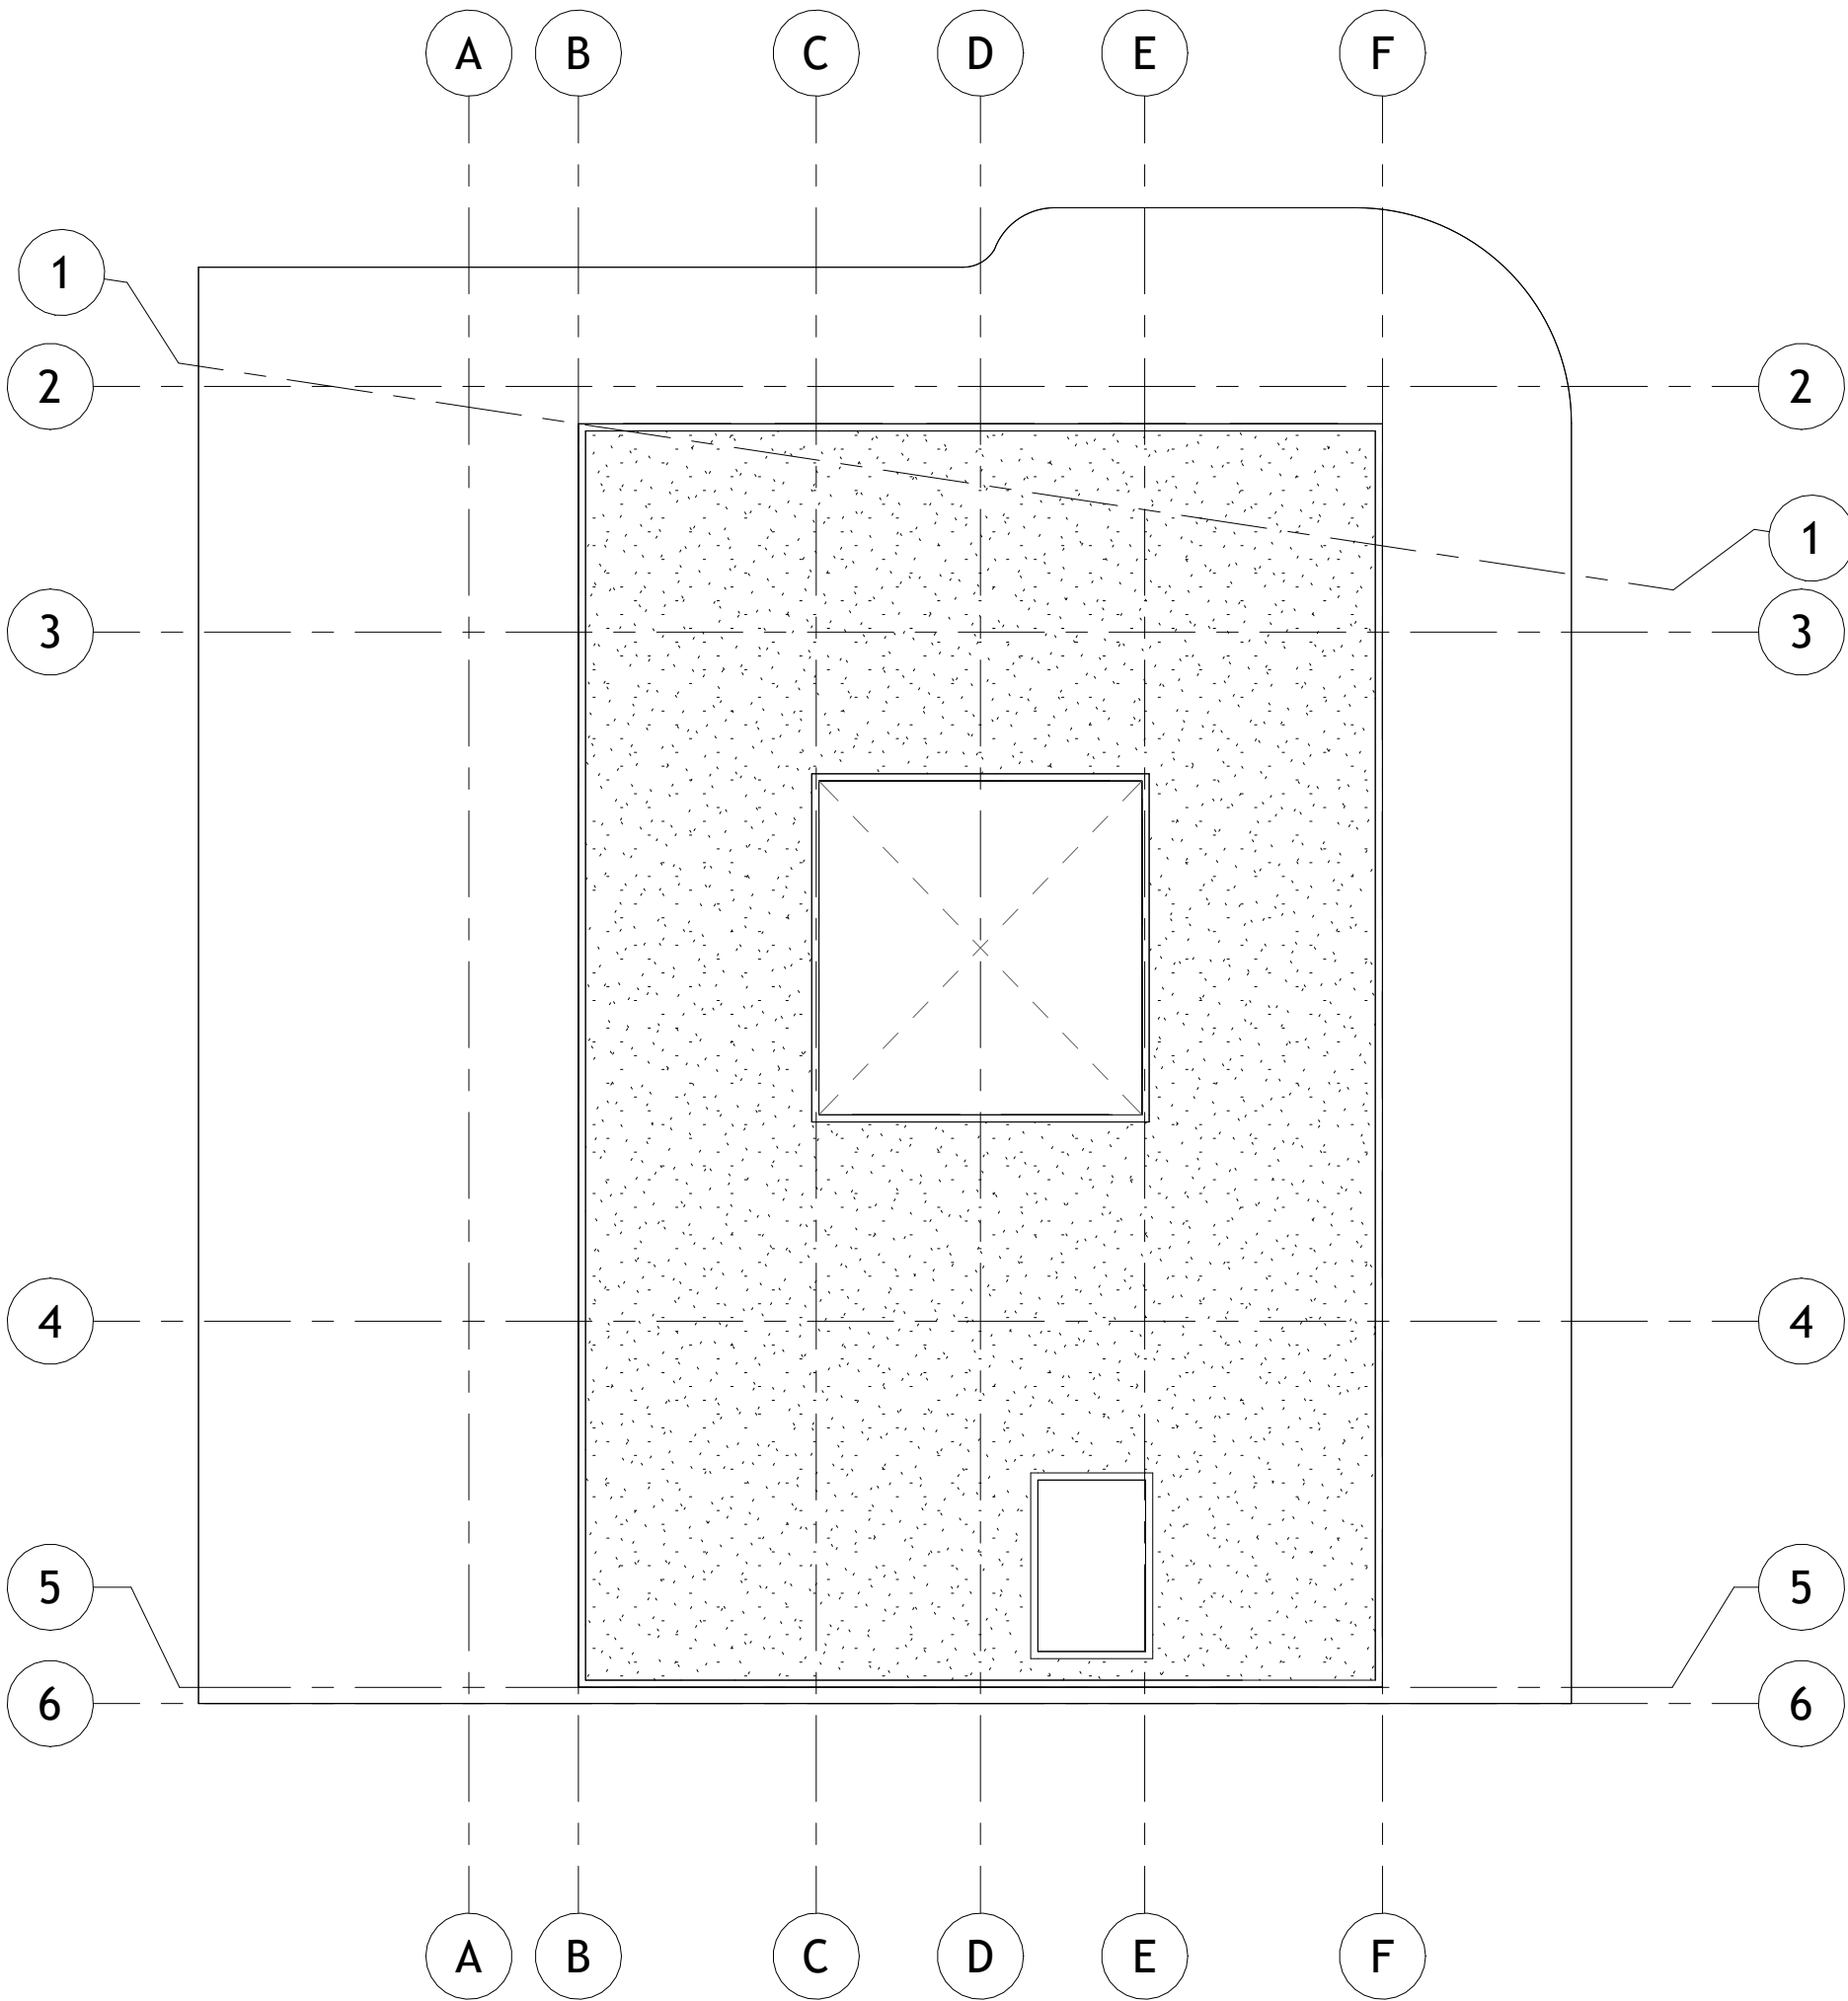

Steelcase®

DEALER / PROJECT NAME

Client Name

Project Name

DESIGNER

Designer
Enter address here
Address Line 2

DATE

Issue Date

REVISION

Project Number

NOTE:

Project Address:

2900 Oak Ave, Miami, FL 33133