



Architectural
Floor Plans

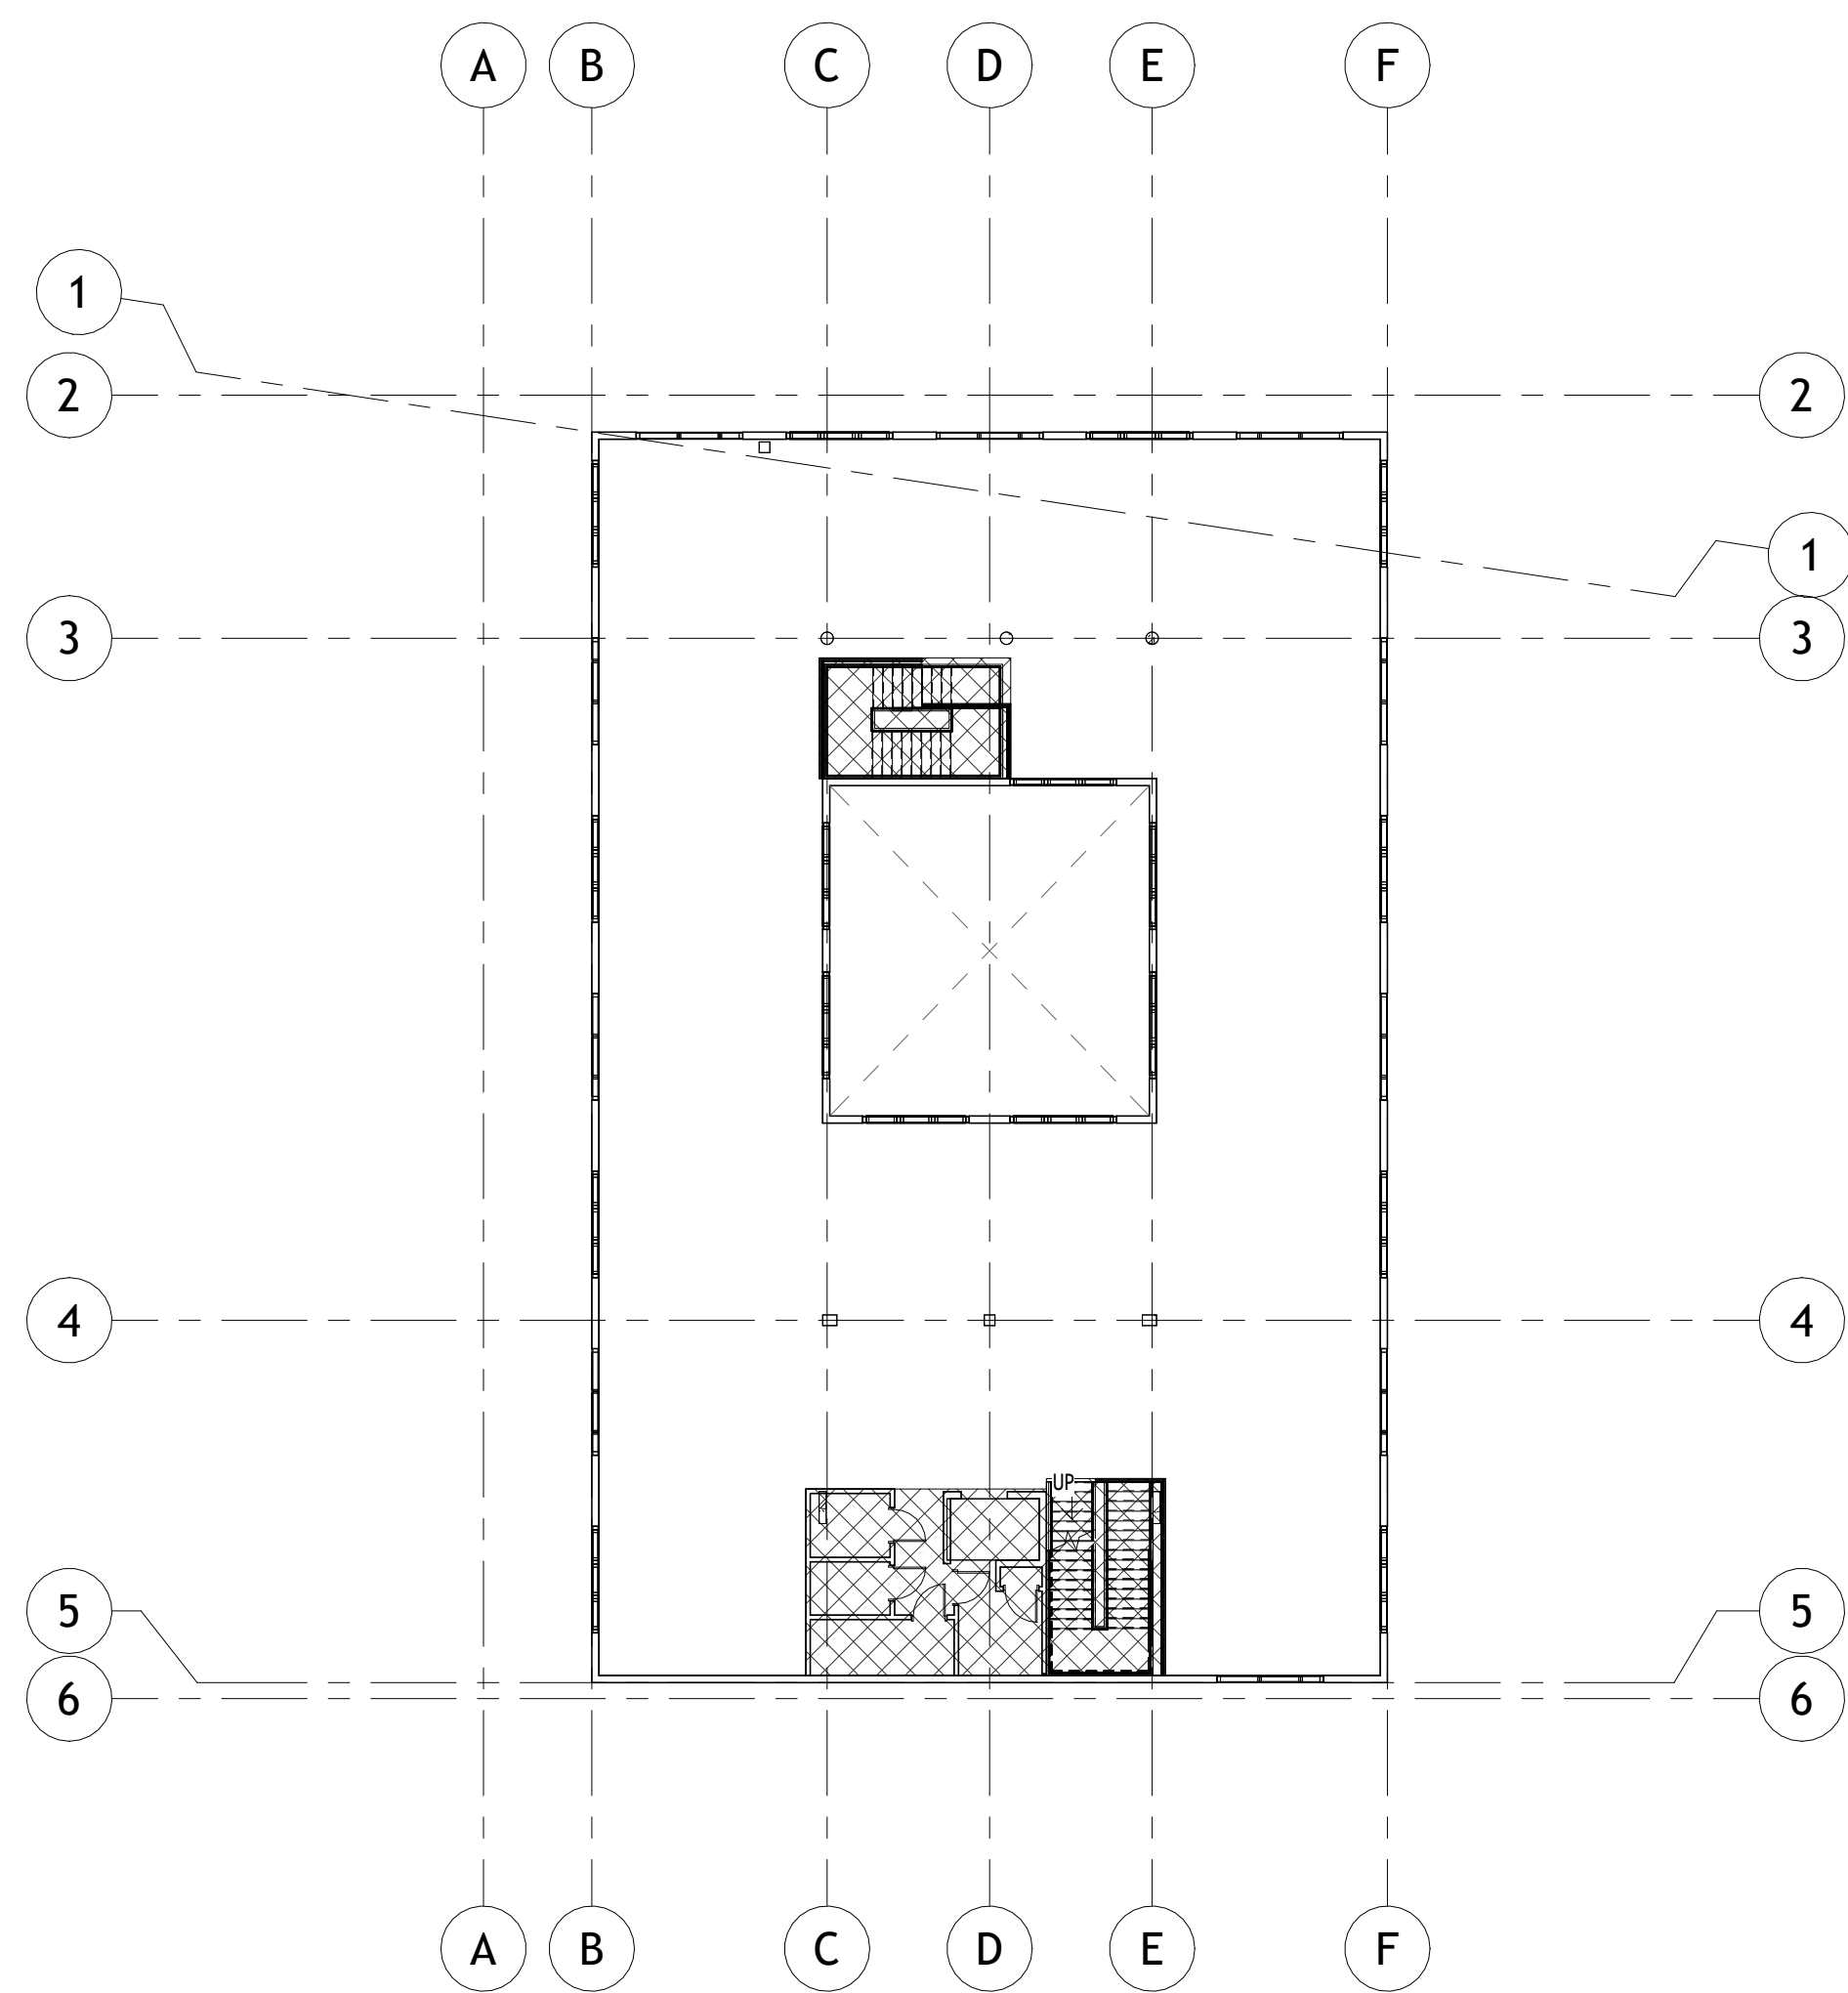

① L2 - Second Level
1/16" = 1'-0"

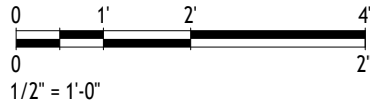

Steelcase®

DEALER / PROJECT NAME

Client Name

Project Name

DESIGNER
Designer
Enter address here
Address Line 2

DATE
Issue Date

REVISION
Project Number

NOTE:

Project Address:
2900 Oak Ave, Miami, FL 33133